



**McADAMS**

The John R. McAdams Company, Inc.  
2905 Meridian Parkway  
Durham, NC 27713

phone 919. 361. 5000  
fax 919. 361. 2269  
license number: C-0293, C-187

www.mcadamsco.com

THE RALEIGH RESCUE MISSION  
314 E HARGETT ST  
RALEIGH, NC 27603

LENNAR CORPORATION  
1100 PERIMETER PARK DR, SUITE 112  
MORRISVILLE, NC 27560

**PROJECT HOPE**  
**SKETCH PLAN**  
**5200 KNIGHTDALE EAGLE ROCK RD**  
KNIGHTDALE, NORTH CAROLINA

PRELIMINARY  
NOT FOR CONSTRUCTION

**REVISIONS**

NO.	DESCRIPTION
1	
2	
3	
4	
5	
6	


**PLAN INFORMATION**

PROJECT NO. LEN21006  
 FILENAME LEN21006X-TP  
 CHECKED BY TEP  
 DRAWN BY LAW / RAD  
 SCALE 1" = 100'  
 DATE 03.18.2022

**SHEET**

**OVERALL SITE PLAN**

**EX-1**

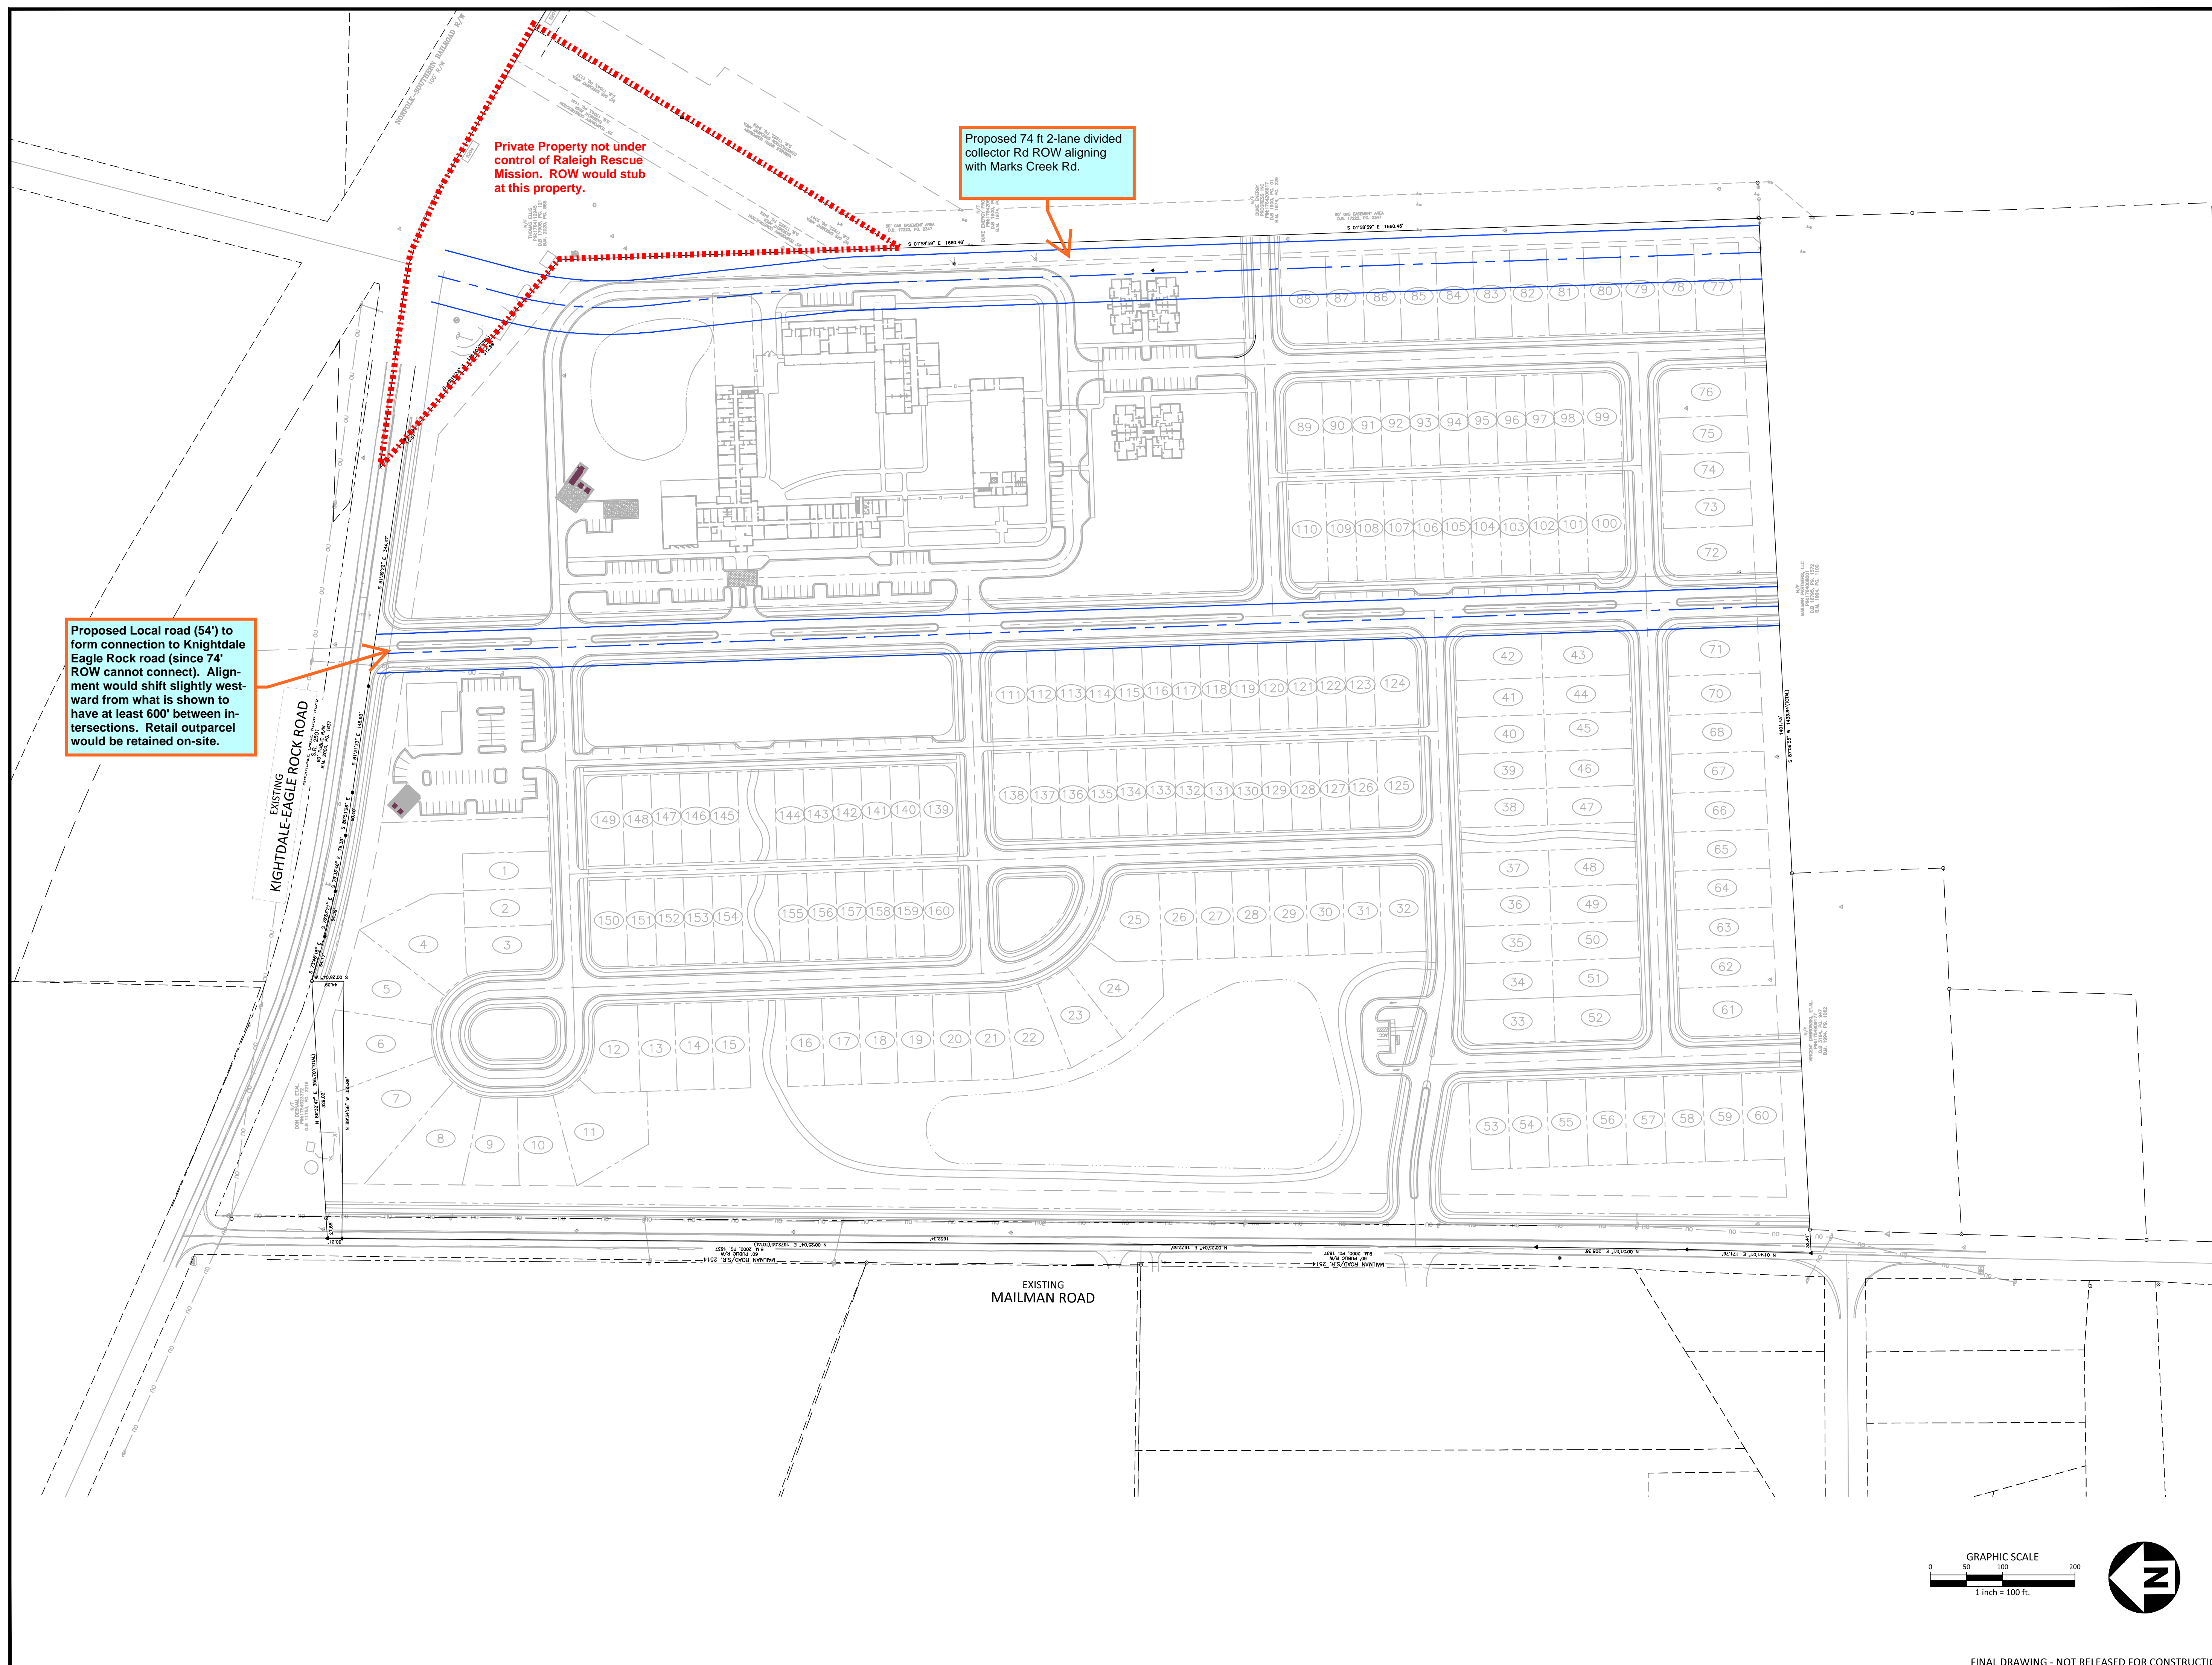

Proposed Local road (54') to form connection to Knightdale Eagle Rock road (since 74' ROW cannot connect). Alignment would shift slightly westward from what is shown to have at least 600' between intersections. Retail outparcel would be retained on-site.

Proposed 74 ft 2-lane divided collector Rd ROW aligning with Marks Creek Rd.

Private Property not under control of Raleigh Rescue Mission. ROW would stub at this property.

