


PLAN

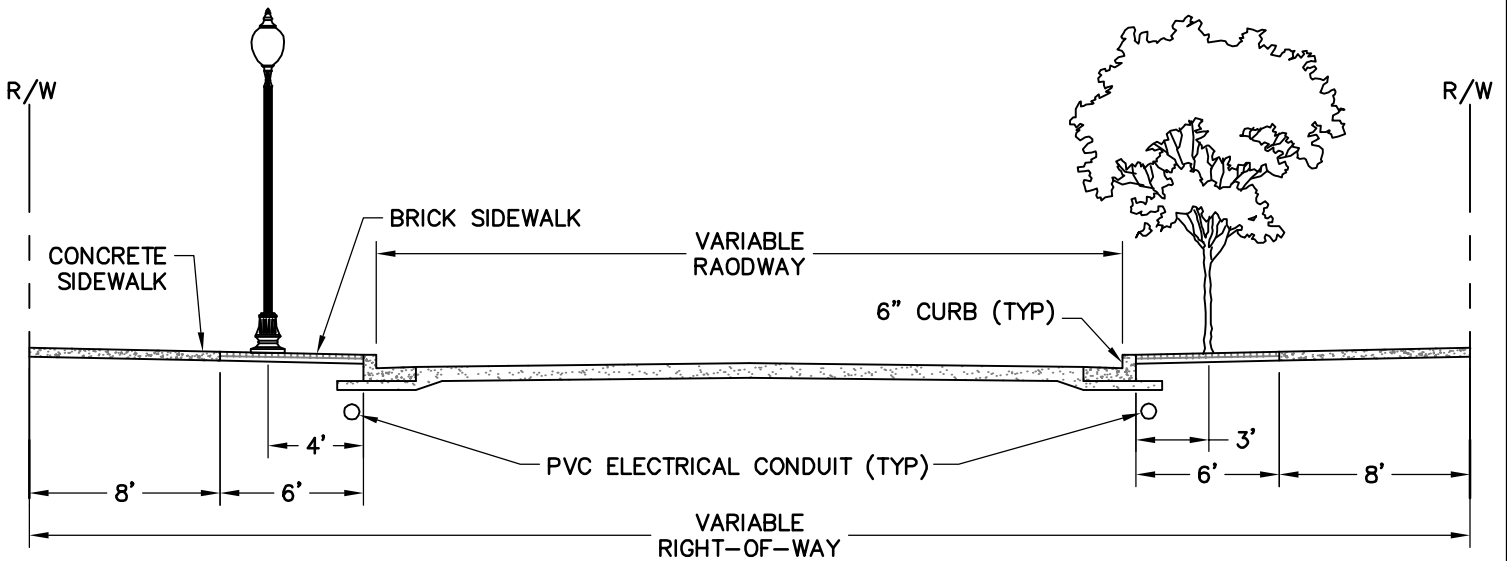

SECTION

NOTES:

1. TO BE USED ONLY IN COMMERCIAL/MIXED USE AREAS WHERE SIDEWALKS AND TREE PLANTINGS ARE COMBINED.
2. STAMPED CONCRETE MAY BE USED IN LIEU OF BRICK PAVERS.
3. STREET LAMPS SHALL BE SPACED SUCH THAT THERE ARE NO CONFLICTS WITH STREET TREES.

| REVISIONS | |
|-----------|-------------|
| DATE | DESCRIPTION |
| | |
| | |
| | |

TOWN OF KNIGHTDALE
STANDARD DETAILS

MIXED USE AREAS SECTION

STD. NO.

3.11