

STREET FEATURES:


- INSIDE TRAVEL LANES OF 11 FT.
- OUTSIDE TRAVEL LANES OF 15 FT. TO ACCOMMODATE BICYCLISTS
- CURB & GUTTER
- STRIPED PARKING IN MIXED USE AND COMMERCIAL AREAS
- MEDIANS - 16 FT. IN WIDTH
- PLANTING STRIPS - 5 TO 8 FT. ON EACH SIDE
- SIDEWALKS - 5 TO 8 FT. ON EACH SIDE (FOR SIDEWALKS >5 FT. EXTEND TO ϕ OF STREET)
- REQUIRES 112 FT. OF RIGHT-OF-WAY
- UTILITY LOCATION UNDERGROUND OR ALLEY
- AVERAGE SPEED 35 MPH

BUILDINGS & LAND USE:

- MIXED RESIDENTIAL AND COMMERCIAL USES
- CONSISTENT BUILDING LINE RECOMMENDED
- BUILDINGS NEXT TO SIDEWALK
- PLACE PROMINENT PUBLIC BUILDINGS AND PLAZAS AT END OF VISTA

MINIMUM PAVEMENT DESIGN:

- BITUMINOUS SURFACE COURSE: S 9.5B (THICKNESS PER NCDOT SPECIFICATIONS)
- INTERMEDIATE COURSE: I 19.0B (THICKNESS PER NCDOT SPECIFICATIONS)
- BASE COURSE: 8" ABC

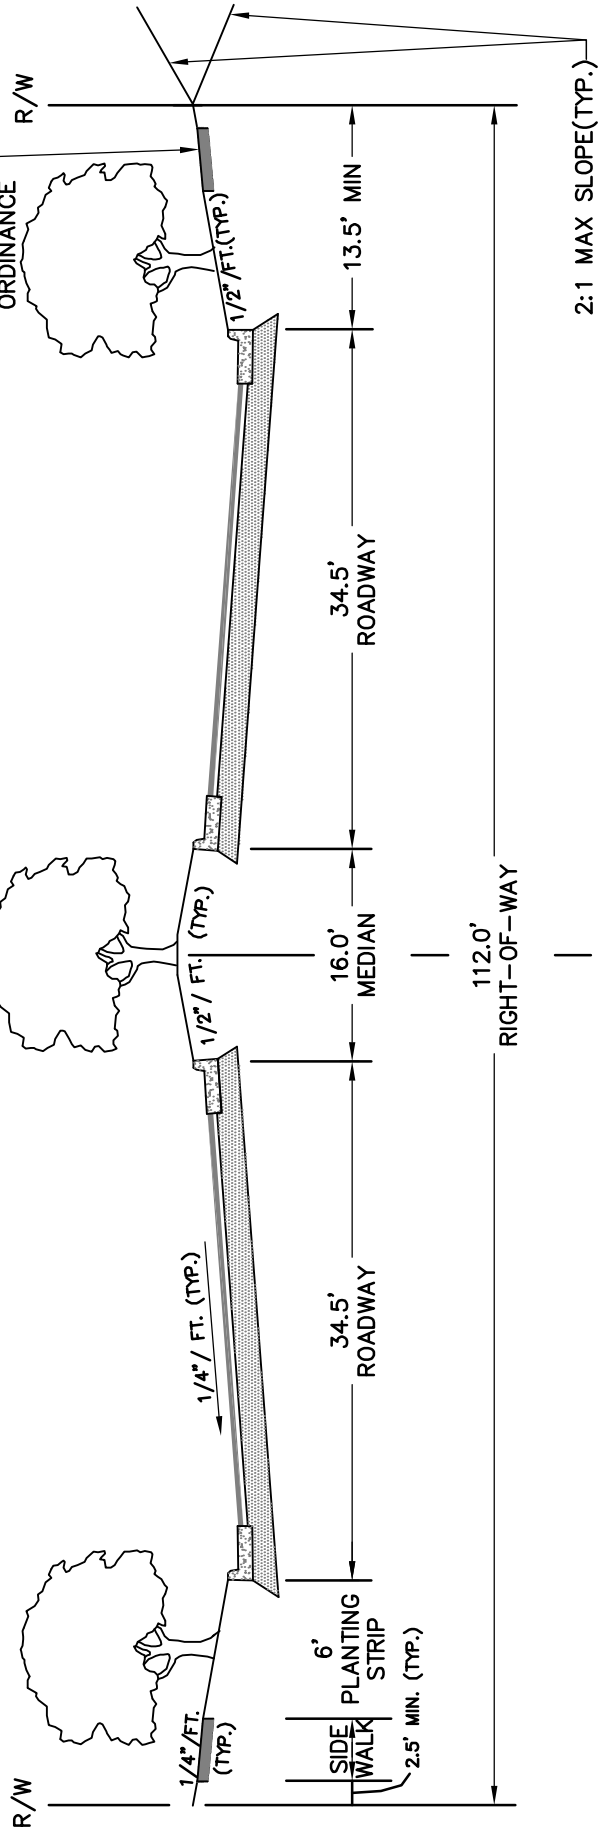

NO SCALE

REVISIONS	
DATE	DESCRIPTION

TOWN OF KNIGHTDALE
STANDARD DETAILS

URBAN BOULEVARD SECTION

STD. NO.
3.07