

**STREET FEATURES:**

STREET WIDTH OF 12 FT. MINIMUM, 16 FT. DESIRABLE  
 REQUIRES 20 FT. OF RIGHT-OF-WAY  
 UTILITY LOCATION UNDERGROUND  
 TWO TO SIX BLOCKS LONG  
 AVERAGE SPEED OF 10 MPH


**BUILDINGS & LAND USE:**

RESIDENTIAL - PRIMARILY SINGLE FAMILY  
 COMMERCIAL

**MINIMUM PAVEMENT DESIGN:**

BITUMINOUS SURFACE COURSE: 2-1/2" S 9.5A  
 BASE COURSE: 8" ABC

REVISIONS	
DATE	DESCRIPTION

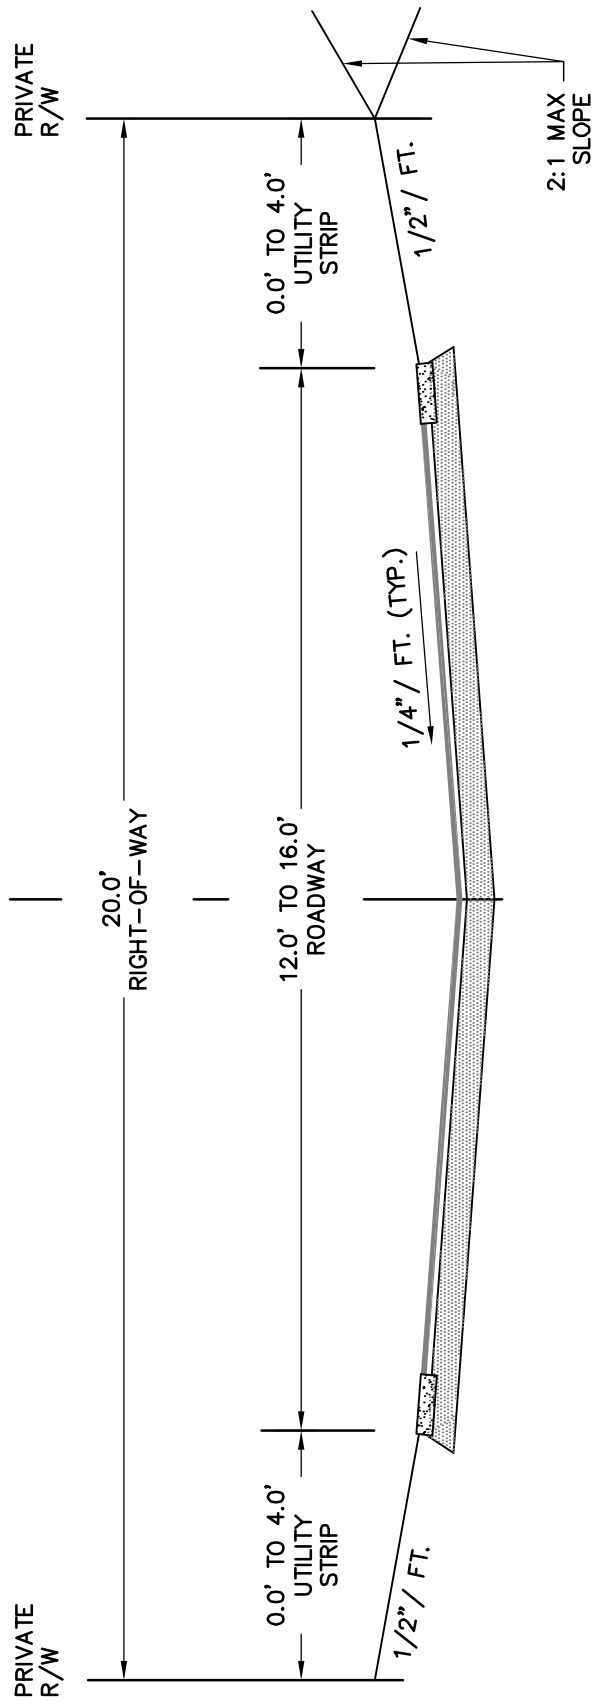

NO SCALE

TOWN OF KNIGHTDALE  
 STANDARD DETAILS

ALLEY SECTION

STD. NO.  
 3.01