

STREET FEATURES:


TRAVEL LANES OF 10 FT. MINIMUM
 CURB & GUTTER
 STRIPED PARKING IN MIXED USE AND COMMERCIAL AREAS
 PLANTING STRIPS - 6 FT. ON EACH SIDE
 SIDEWALKS - 5 TO 6 FT. ON EACH SIDE
 (FOR SIDEWALKS >5 FT. EXTEND TO ϕ OF STREET)
 REQUIRES 64 FT. OF RIGHT-OF-WAY
 UTILITY LOCATION UNDERGROUND OR ALLEY
 AVERAGE SPEED 20-25 MPH
 INCLUDES BULBOUTS AT INTERSECTIONS AND MIDBLOCK

BUILDINGS & LAND USE:

COMMERCIAL AND MIXED USE
 MAJOR ROADWAY IN NEIGHBORHOODS
 CONSISTENT BUILDING LINE RECOMMENDED
 BUILDINGS NEXT TO SIDEWALK
 PEDESTRIAN AWNINGS AND ARCADES RECOMMENDED

MINIMUM PAVEMENT DESIGN:

BITUMINOUS SURFACE COURSE: 1 1/2" S 9.5B
 INTERMEDIATE COURSE: 2 1/2" I 19.0B
 BASE COURSE: 8" ABC

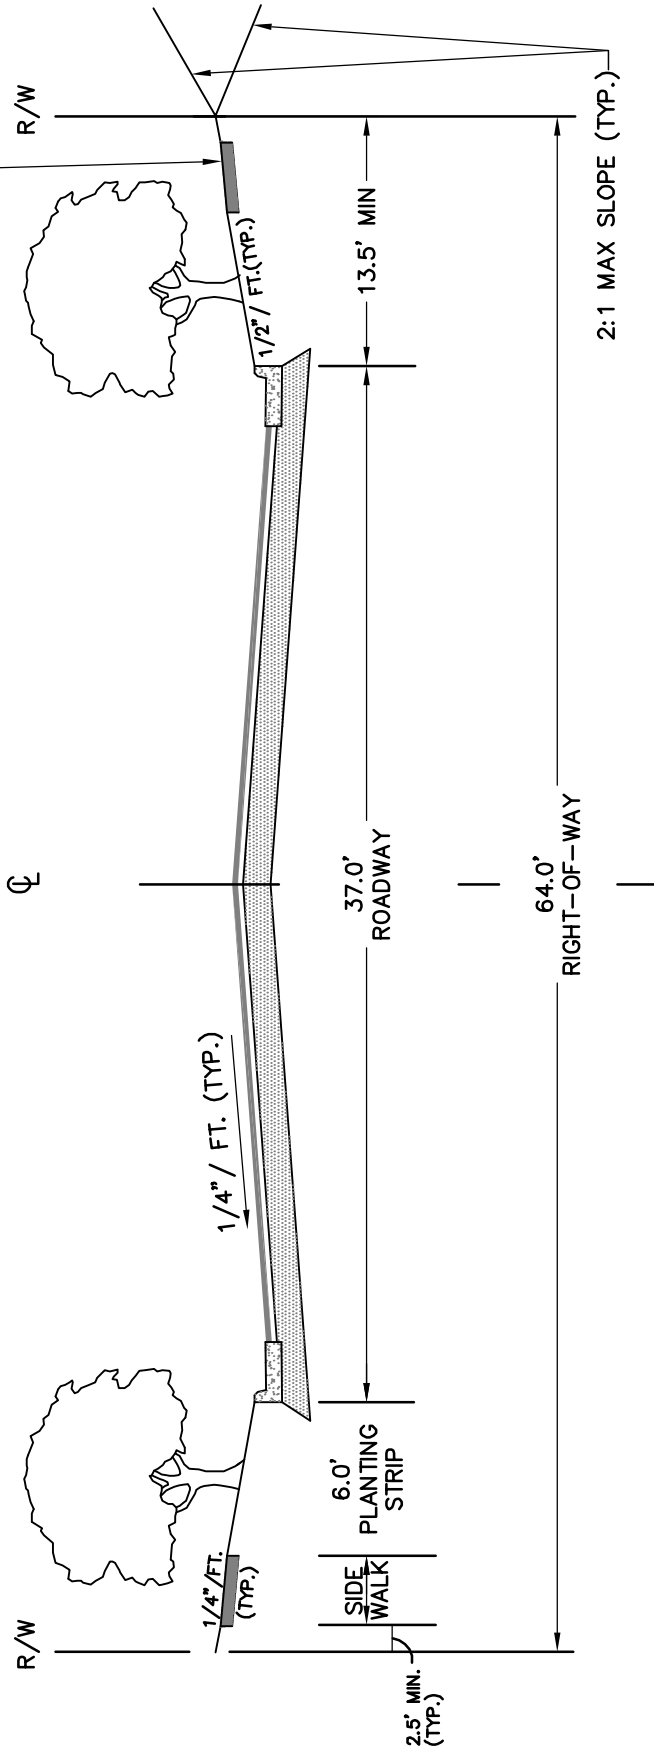

| REVISIONS | |
|-----------|-------------|
| DATE | DESCRIPTION |
| | |
| | |
| | |

TOWN OF KNIGHTDALE
 STANDARD DETAILS

MAIN STREET SECTION

STD. NO.
 3.03

NO SCALE