

**STREET FEATURES:**


TRAVEL LANES OF 15 FT. TO ACCOMMODATE BICYCLISTS  
 CURB & GUTTER  
 STRIPED PARKING IN COMMERCIAL AND MIXED USE AREAS  
 PLANTING STRIPS - 6 FT. ON EACH SIDE  
 SIDEWALKS - 5 TO 8 FT. ON EACH SIDE  
 (FOR SIDEWALKS >5 FT. EXTEND TO  $\phi$  OF STREET)  
 REQUIRES 74 FT. OF RIGHT-OF-WAY  
 UTILITY LOCATION UNDERGROUND OR ALLEY  
 AVERAGE SPEED 30-35 MPH

**BUILDINGS & LAND USE:**

RESIDENTIAL, INDUSTRIAL, AND COMMERCIAL AREAS  
 CONSISTENT BUILDING LINE RECOMMENDED  
 BUILDINGS NEXT TO SIDEWALK  
 PLACE PROMINENT PUBLIC BUILDINGS AND PLAZAS AT END OF  
 VISTA

**MINIMUM PAVEMENT DESIGN:**

BITUMINOUS SURFACE COURSE: 1 1/2" S 9.5B  
 INTERMEDIATE COURSE: 2 1/2" I 19.0B  
 BASE COURSE: 8" ABC

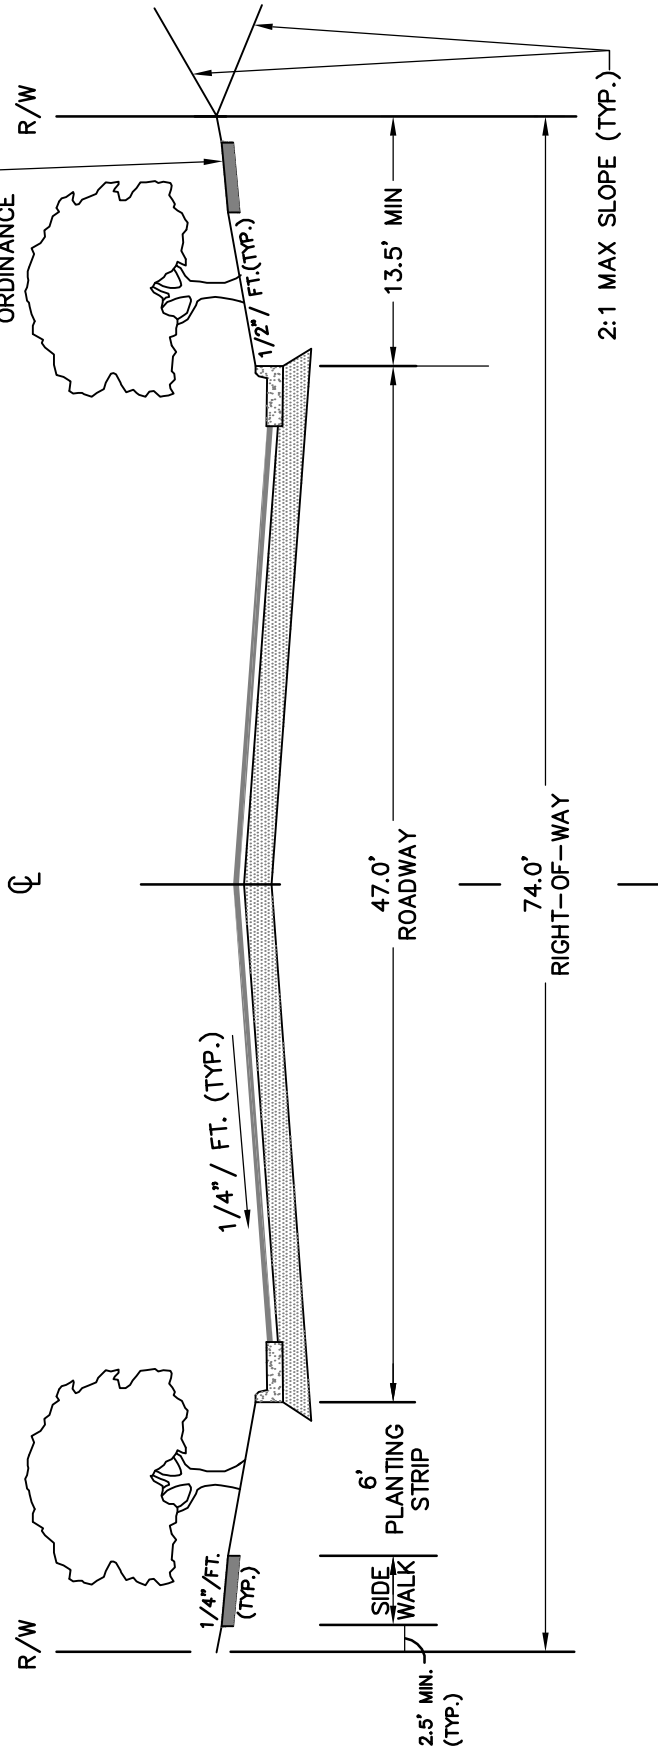

NO SCALE

REVISIONS	
DATE	DESCRIPTION

TOWN OF KNIGHTDALE  
 STANDARD DETAILS

AVENUE SECTION

STD. NO.

3.04