


NOTES:

1. REMOVE WIRE OR NYLON TWINE FROM BALL.
2. SOAK ROOT BALL AND PLANT PIT IMMEDIATELY AFTER INSTALLATION.

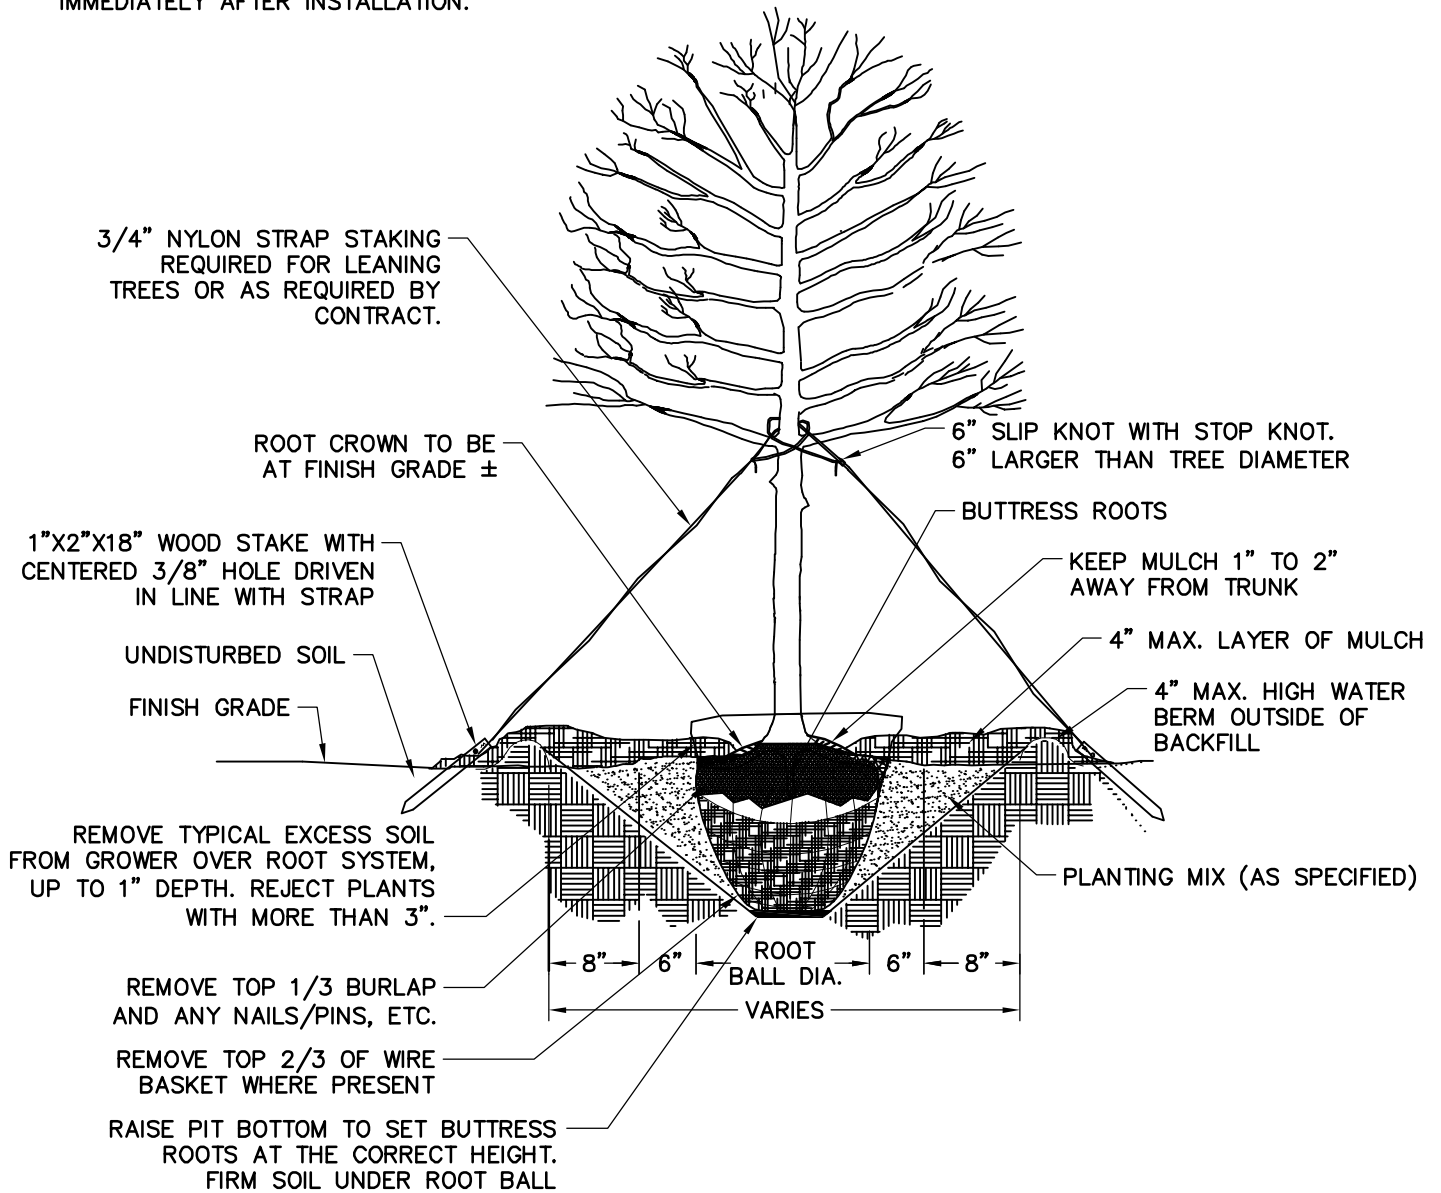

ALL TREES SHALL MEET AMERICAN STANDARD FOR NURSERY STOCK (AMSI, 1990, PART 1, "SHADE AND FLOWERING TREES")

| FOR EXAMPLE: | CALIPER | HEIGHT (RANGE) | MAX. HEIGHT | MIN. ROOT BALL DIA. | MIN. ROOT BALL DEPTH |
|--------------|---------|----------------|-------------|---------------------|----------------------|
| | 2" | 12-14' | 16' | 24" | 16" |
| | 3" | 14-16' | 18' | 32" | 21" |

| REVISIONS | |
|-----------|-------------|
| DATE | DESCRIPTION |
| | |
| | |
| | |

| | | |
|--|--|----------|
| TOWN OF KNIGHTDALE STANDARD DETAILS | TREE PLANTING (FOR SINGLE AND MULTI-STEM TREES) | STD. NO. |
| | | 3.25 |