

FOR REFERENCE ONLY

THE DRAWINGS AND DESIGN SHOWN ARE THE PROPERTY OF DESIGN DEVELOPMENT. THE REPRODUCTION OR USE OF THIS PROPERTY WITHOUT THE WRITTEN CONSENT OF THE ARCHITECT IS PROHIBITED AND ANY INFRINGEMENT OF THESE RIGHTS IS SUBJECT TO LEGAL ACTION.


designdevelopment
ARCHITECTS

800 Salem Woods Drive
Suite 102
Raleigh, NC 27615
919.848.4474


Bojangles

KNIGHTDALE #11


7525 KNIGHTDALE BLVD
KNIGHTDALE, NC 27545

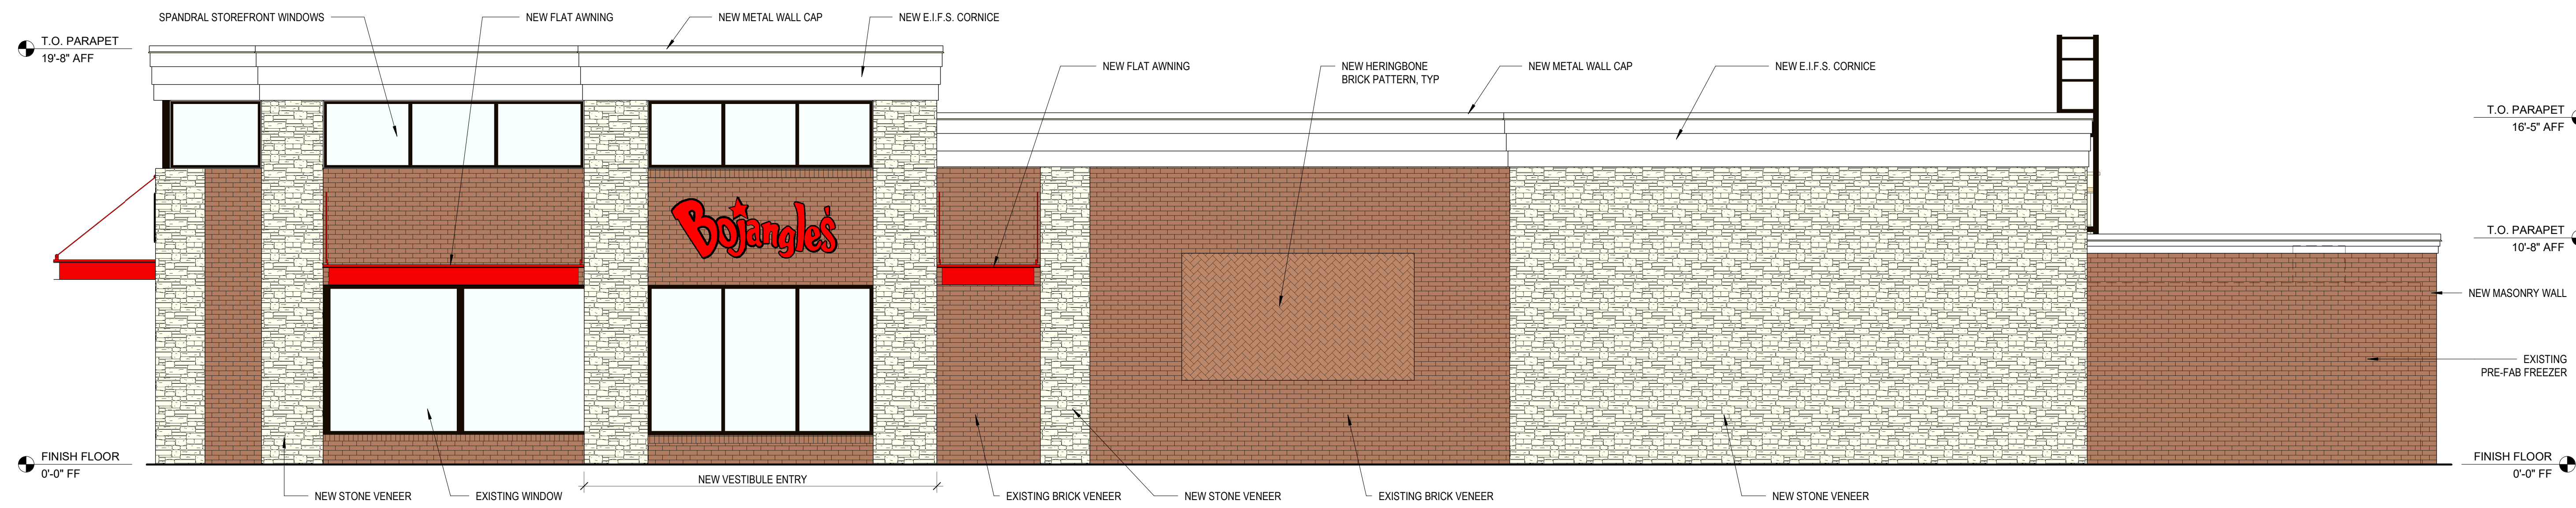


1 EAST (RIGHT) ELEVATION
1/4" = 1'-0"

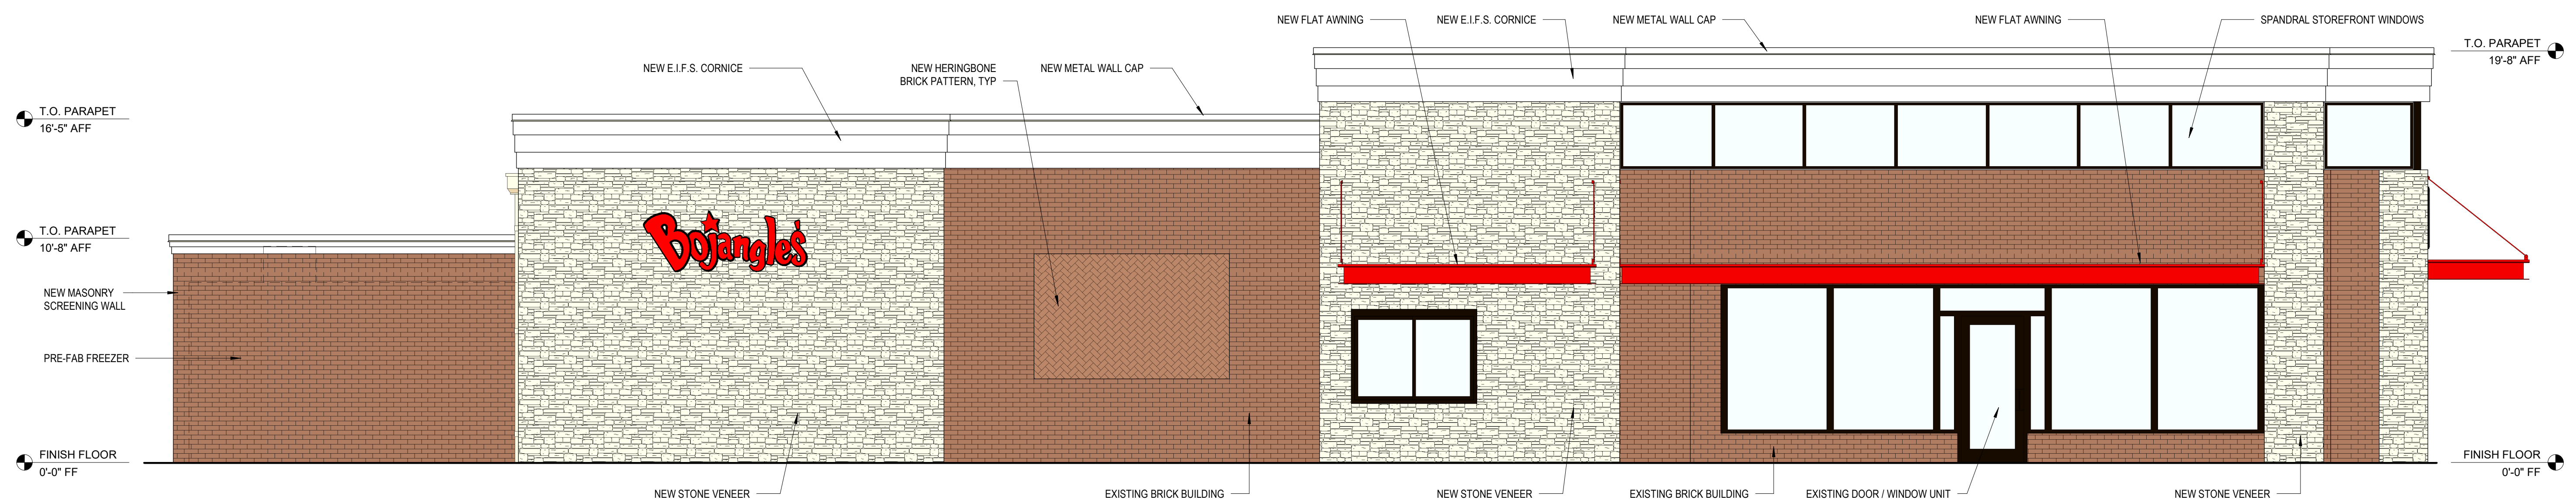

2 WEST (LEFT) ELEVATION
1/4" = 1'-0"

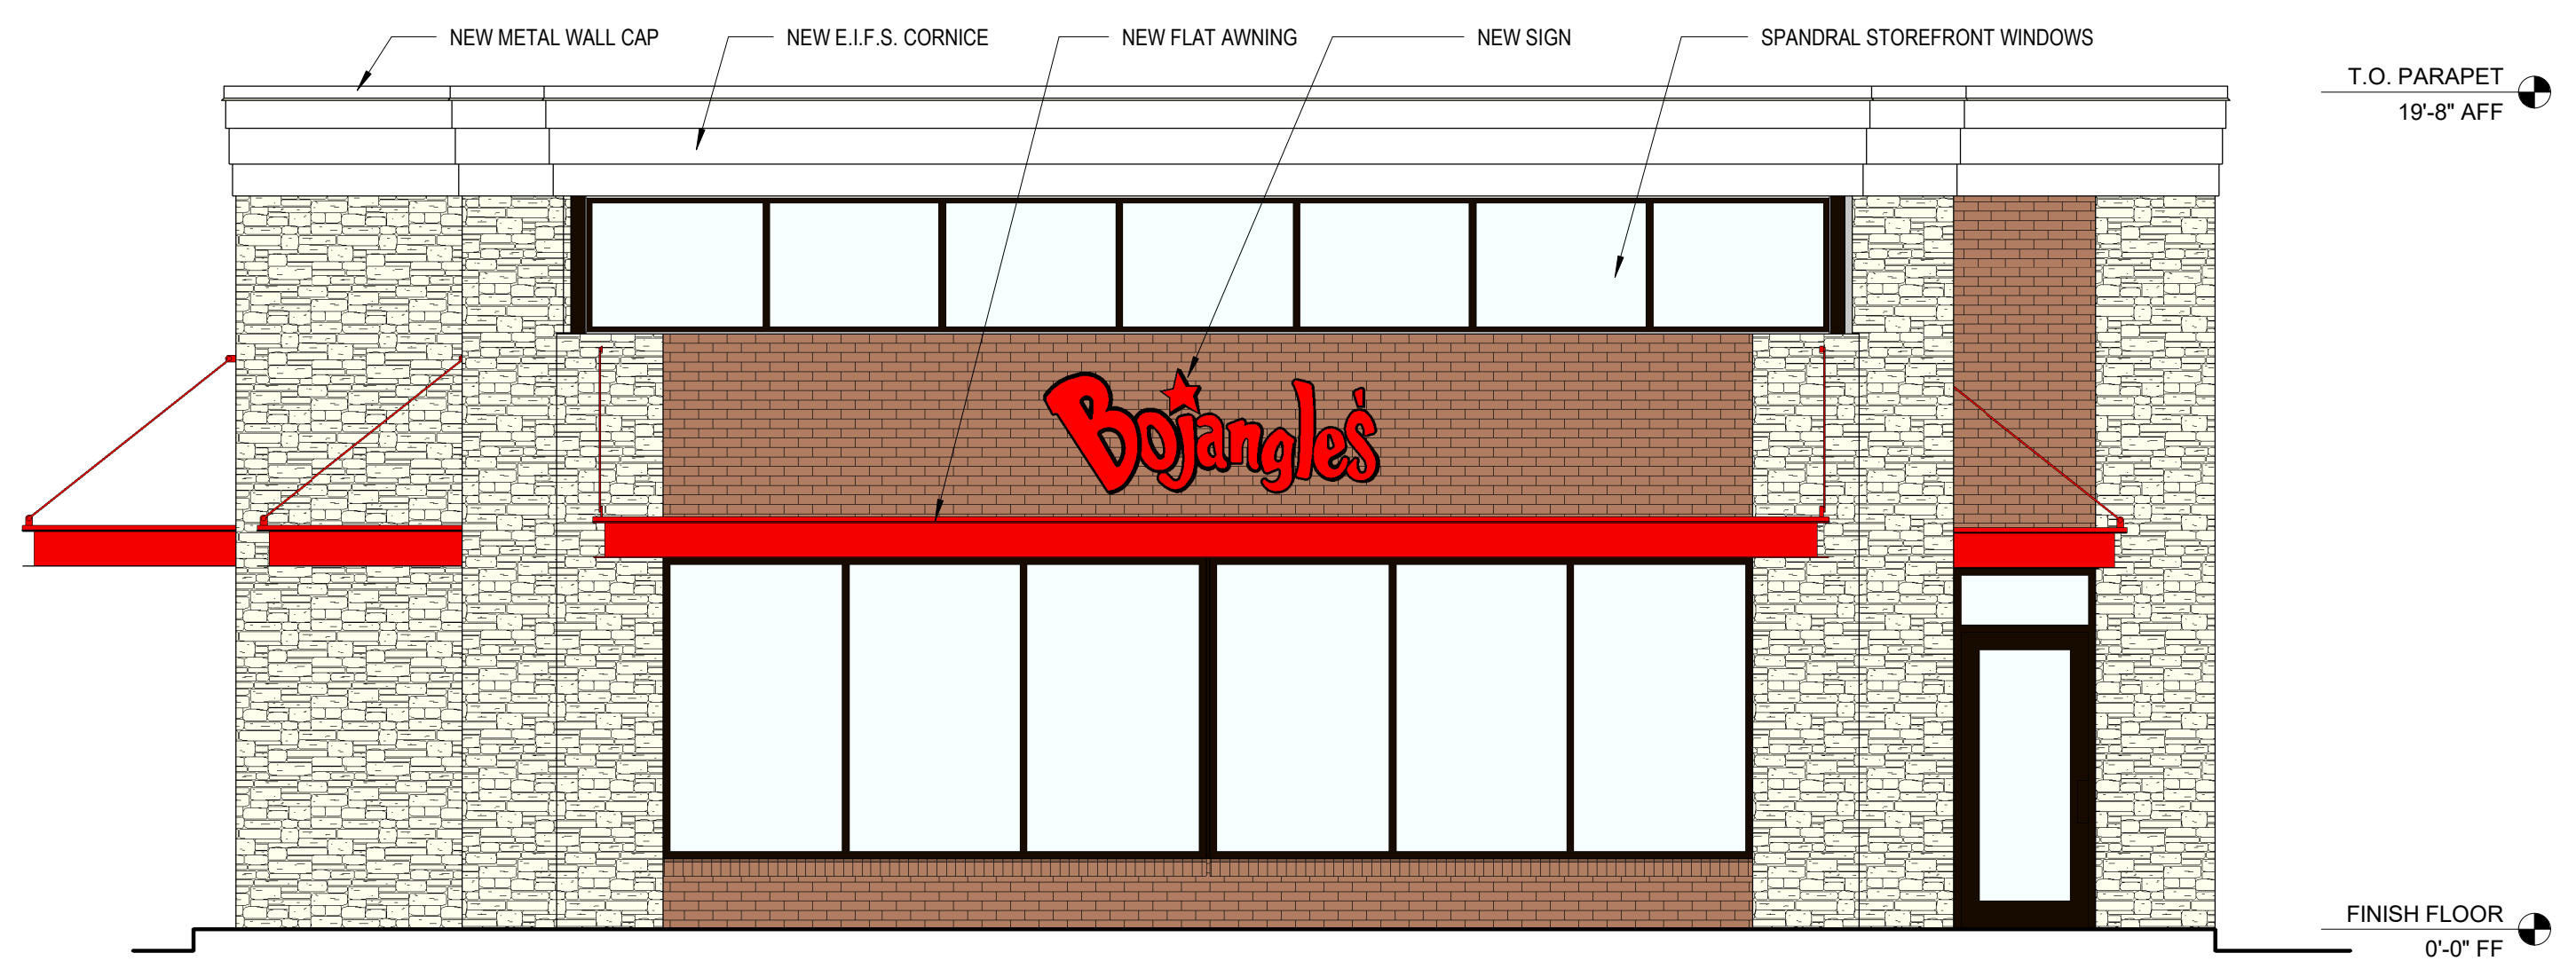

3 SOUTH (FRONT) ELEVATION
1/4" = 1'-0"

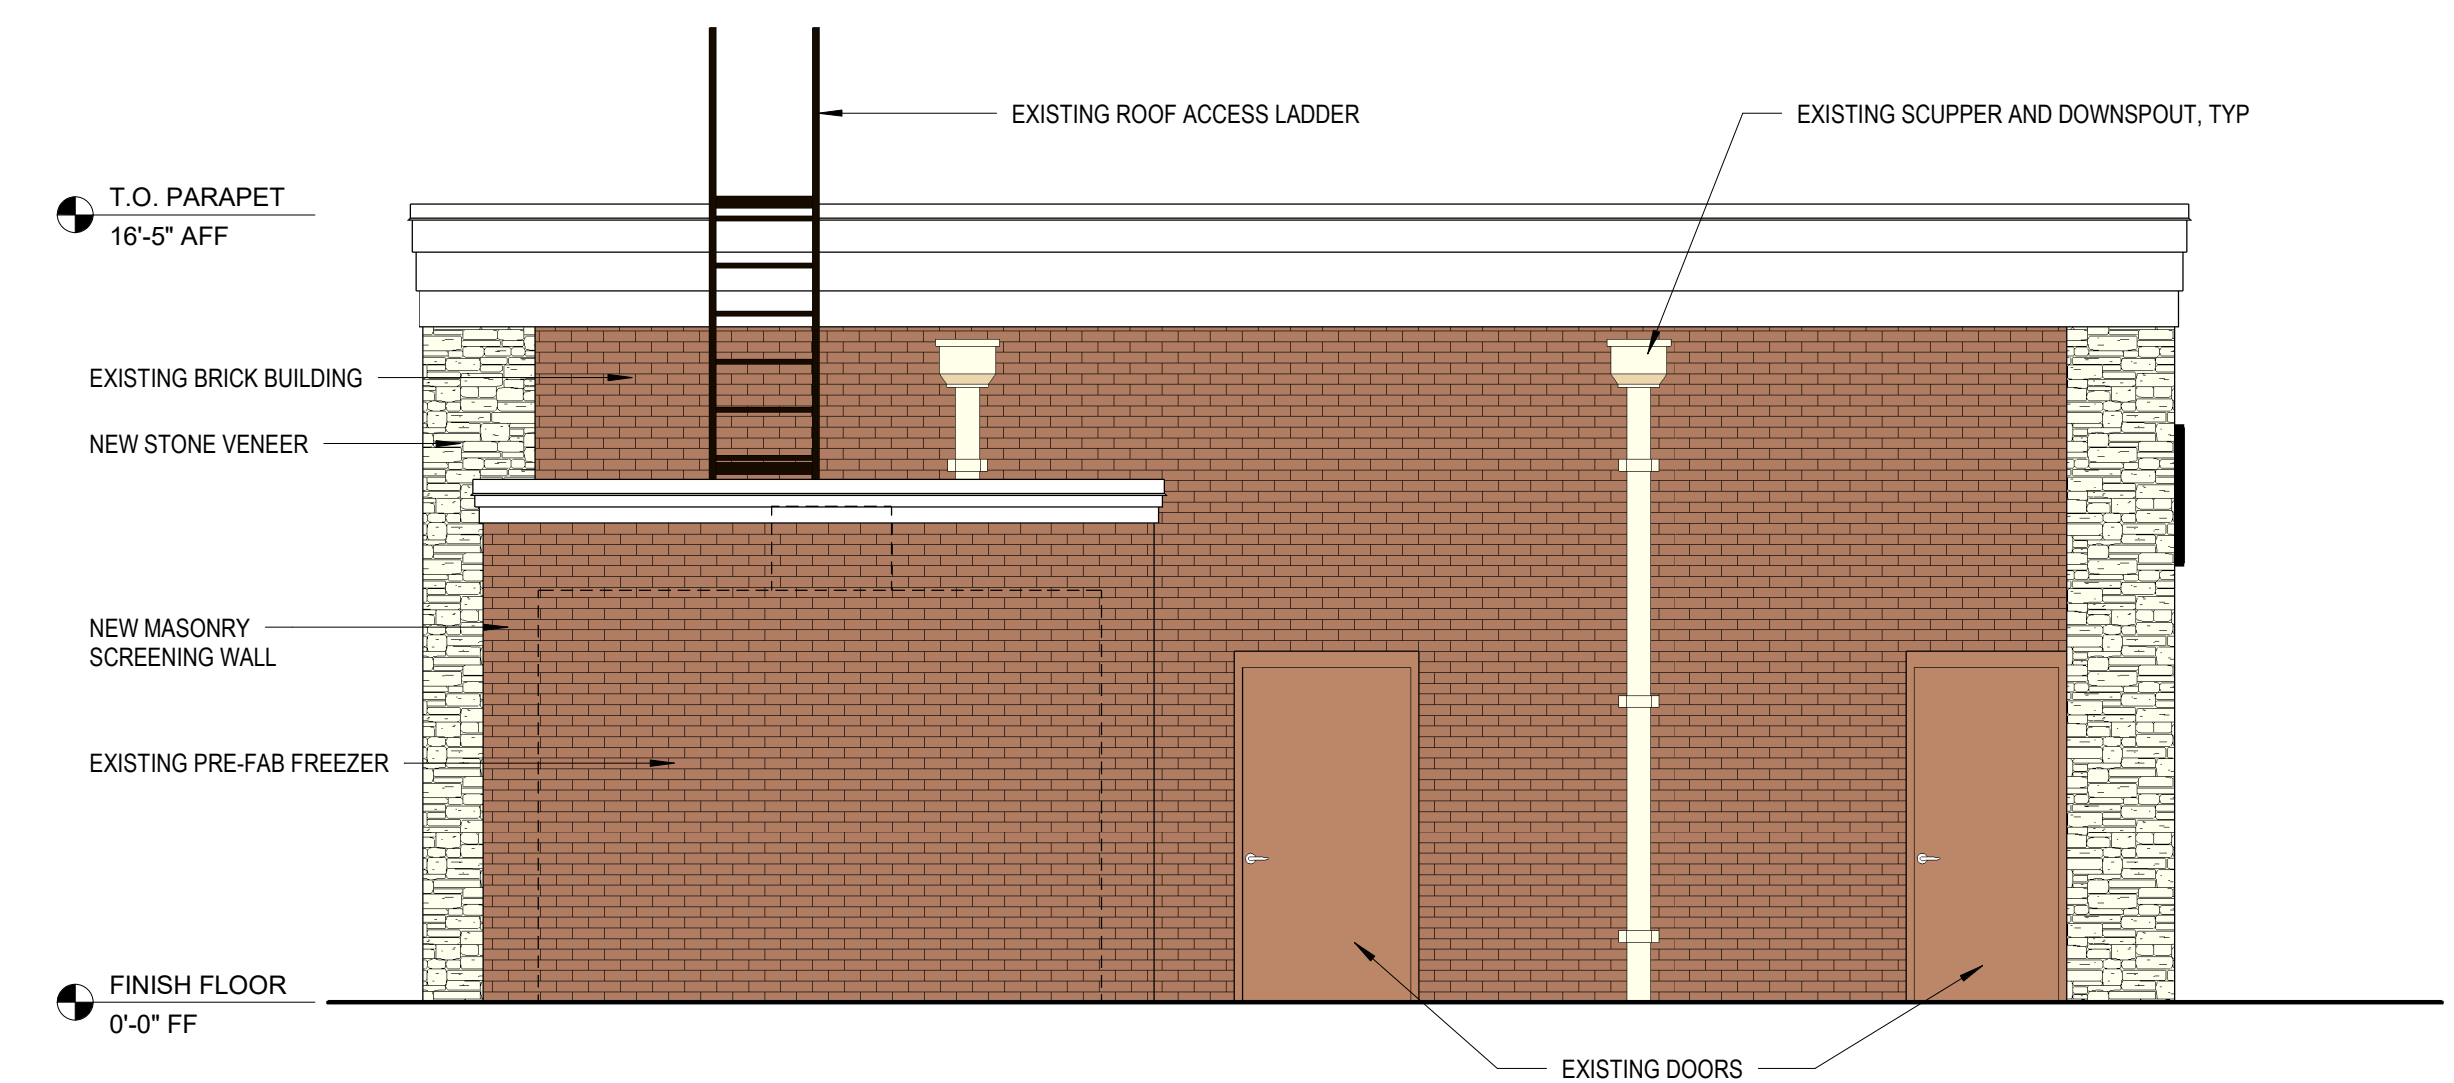

4 NORTH (REAR) ELEVATION
1/4" = 1'-0"

No.	Description	Date

PROJECT #: 190041

DATE:

BUILDING ELEVATIONS

A2.1

DIGITAL PRINT DATE: 2/3/2021 2:27:45 PM

RW Right-of-way
 NCSR North Carolina State Route
 NCDOT North Carolina Dept. of Transportation
 RW Right-of-way
 Ex. Existing
 RCP Reinforced concrete pipe
 PVC Polyvinyl chloride pipe
 (M) Measured
 AG Above ground
 BG Below ground

KNIGHTDALE BUSINESS PARTNERS, LLC
 DB 10966, PG 1106
 PIN: 1754-56-5606

DVM SERVICES REALTY, LLC
 DB 14572, PG 2539
 BM 2009, PG 798
 PIN: 1754-56-6374

EX. BOJANGLES RESTAURANT
7525 KNIGHTDALE BLVD.
KNIGHTDALE, NC

EX. DRIVEWAY

OLD KNIGHT ROAD
(SR 2049)

KNIGHTDALE BOULEVARD
 (PUBLIC ROW VARIES)
 (US HWY 64 BUSINESS)

PROPOSED 5' SIDEWALK
PROPOSED 30" C & G

PRELIMINARY SITE SKETCH
BOJANGLES REMODEL
KNIGHTDALE, NC
02-28-20

PREPARED BY:
BASS, NIXON & KENNEDY, INC.
RALEIGH, NC
919-851-4422

