



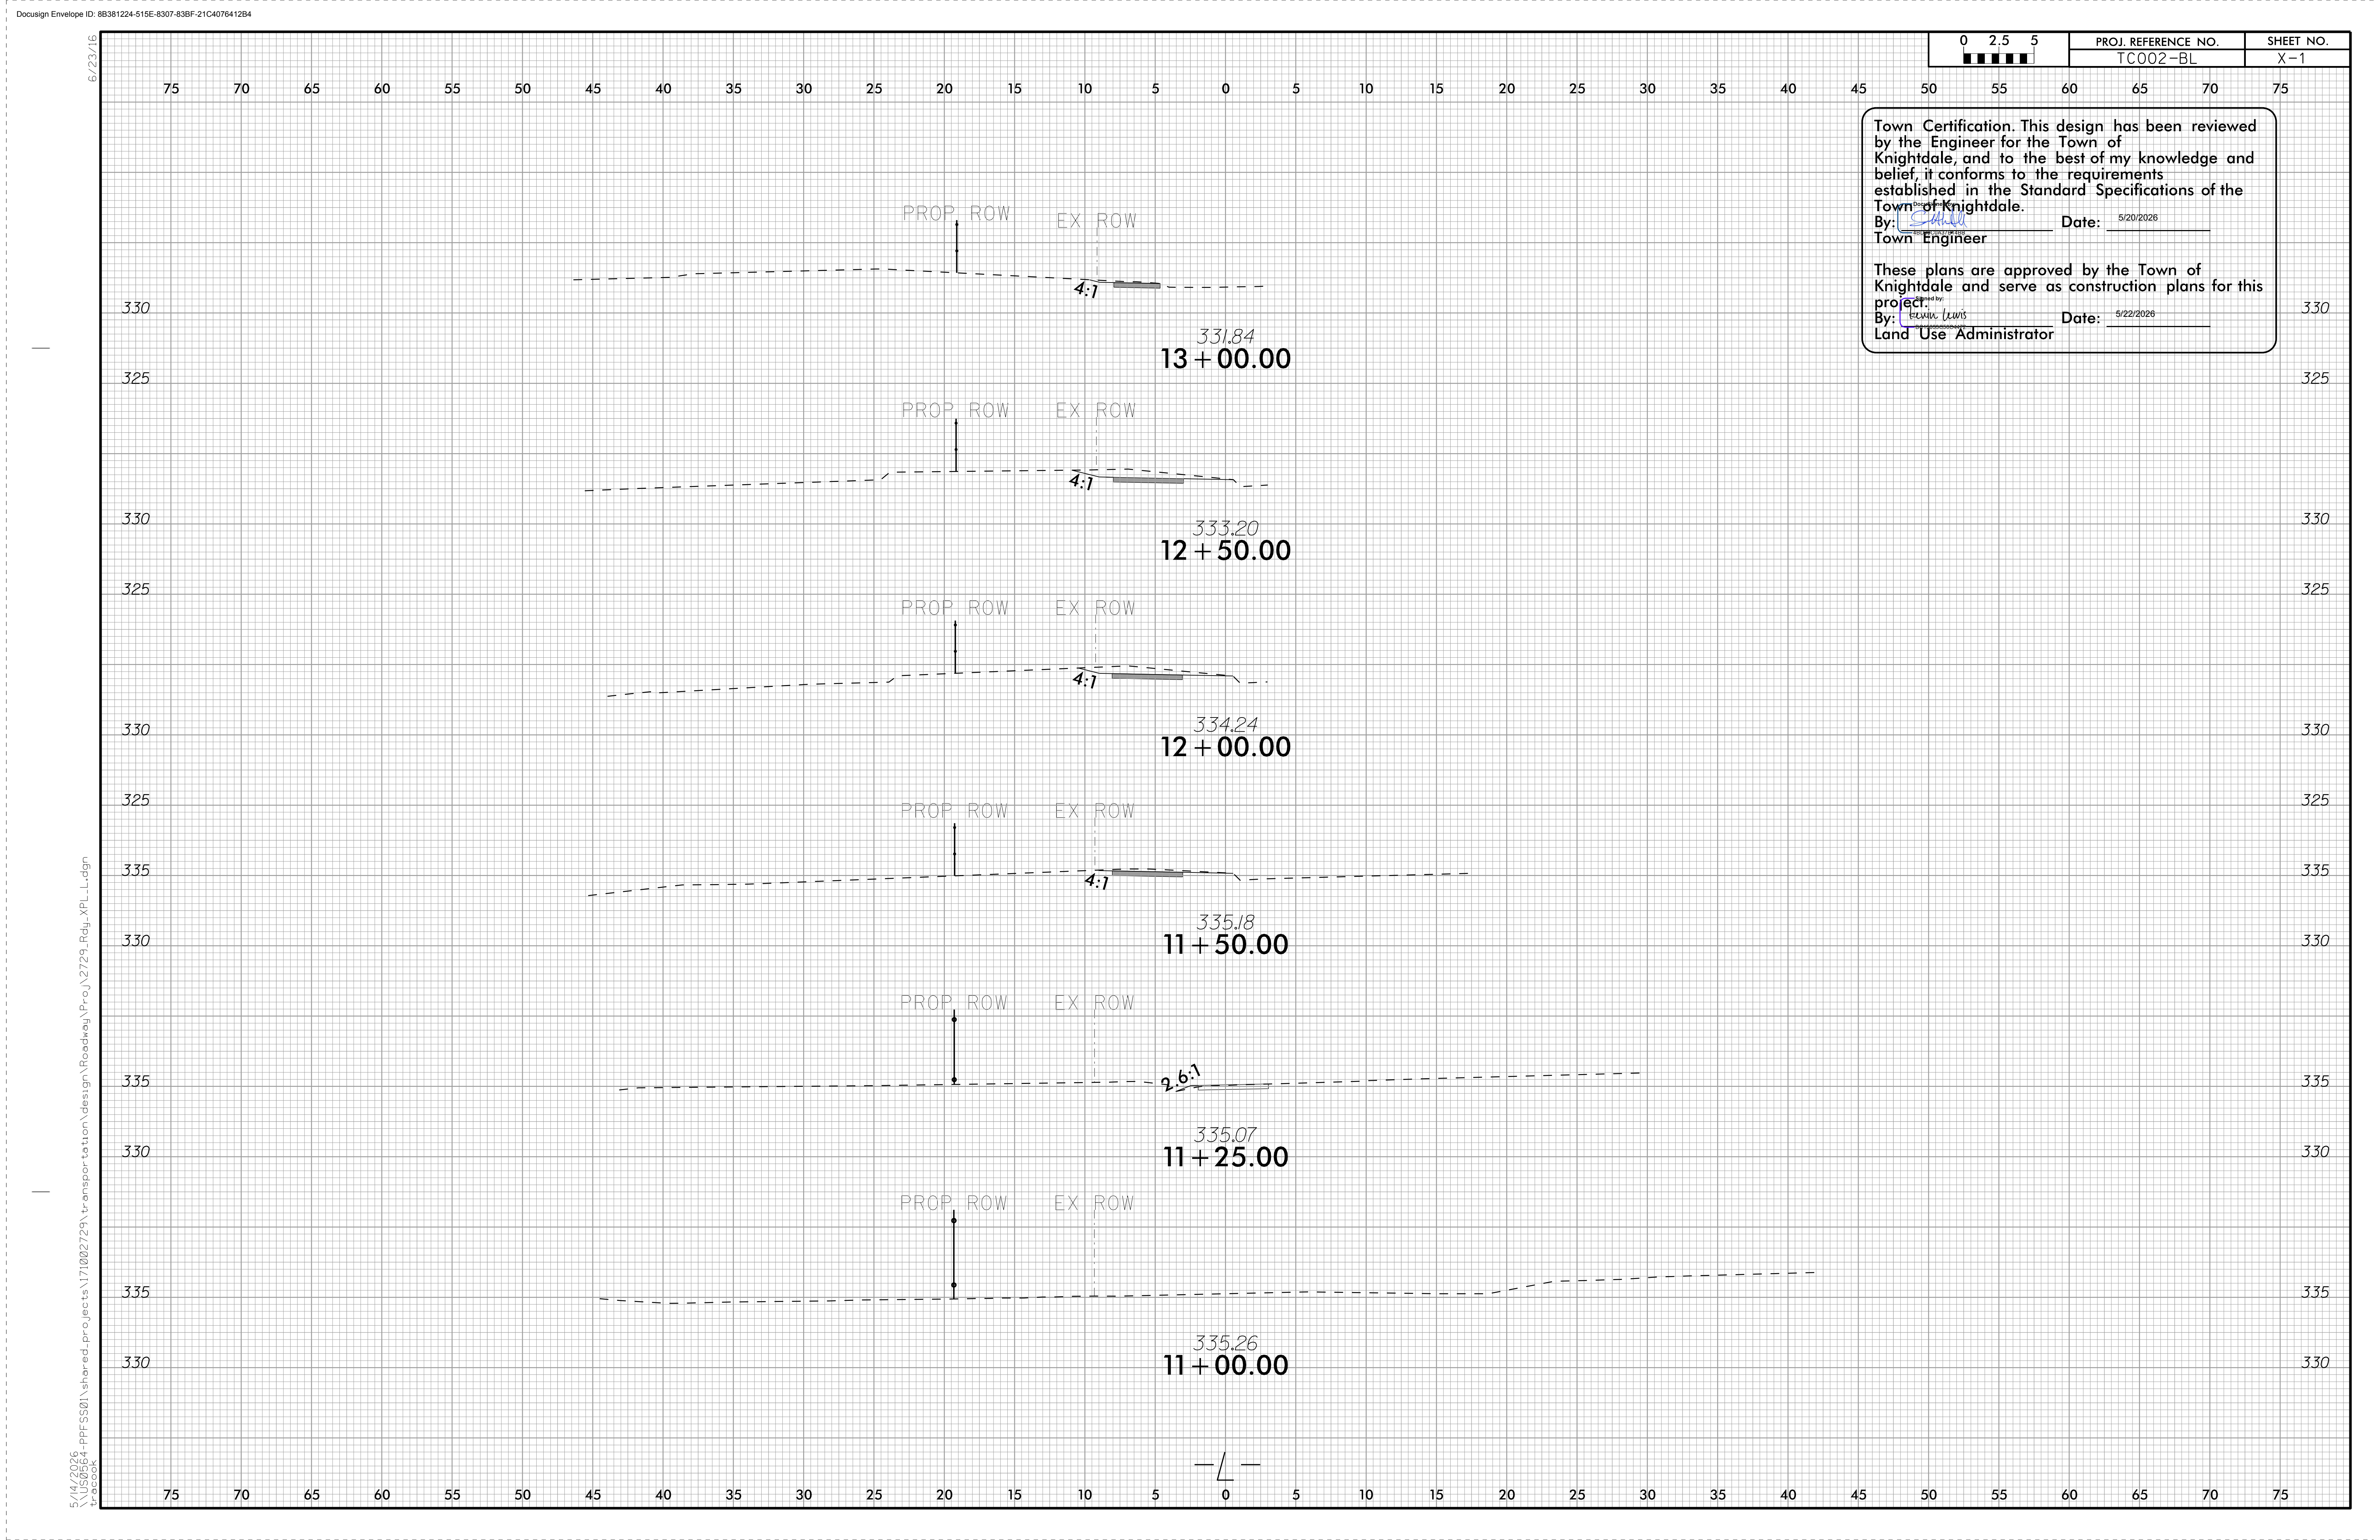

6/23/16

5/14/2026
\\US0664-PPFSS01\shared_projects\171002729\transportation\design\Roadway\Proj\2729_Rdy_XPL_L.dgn
tprcook

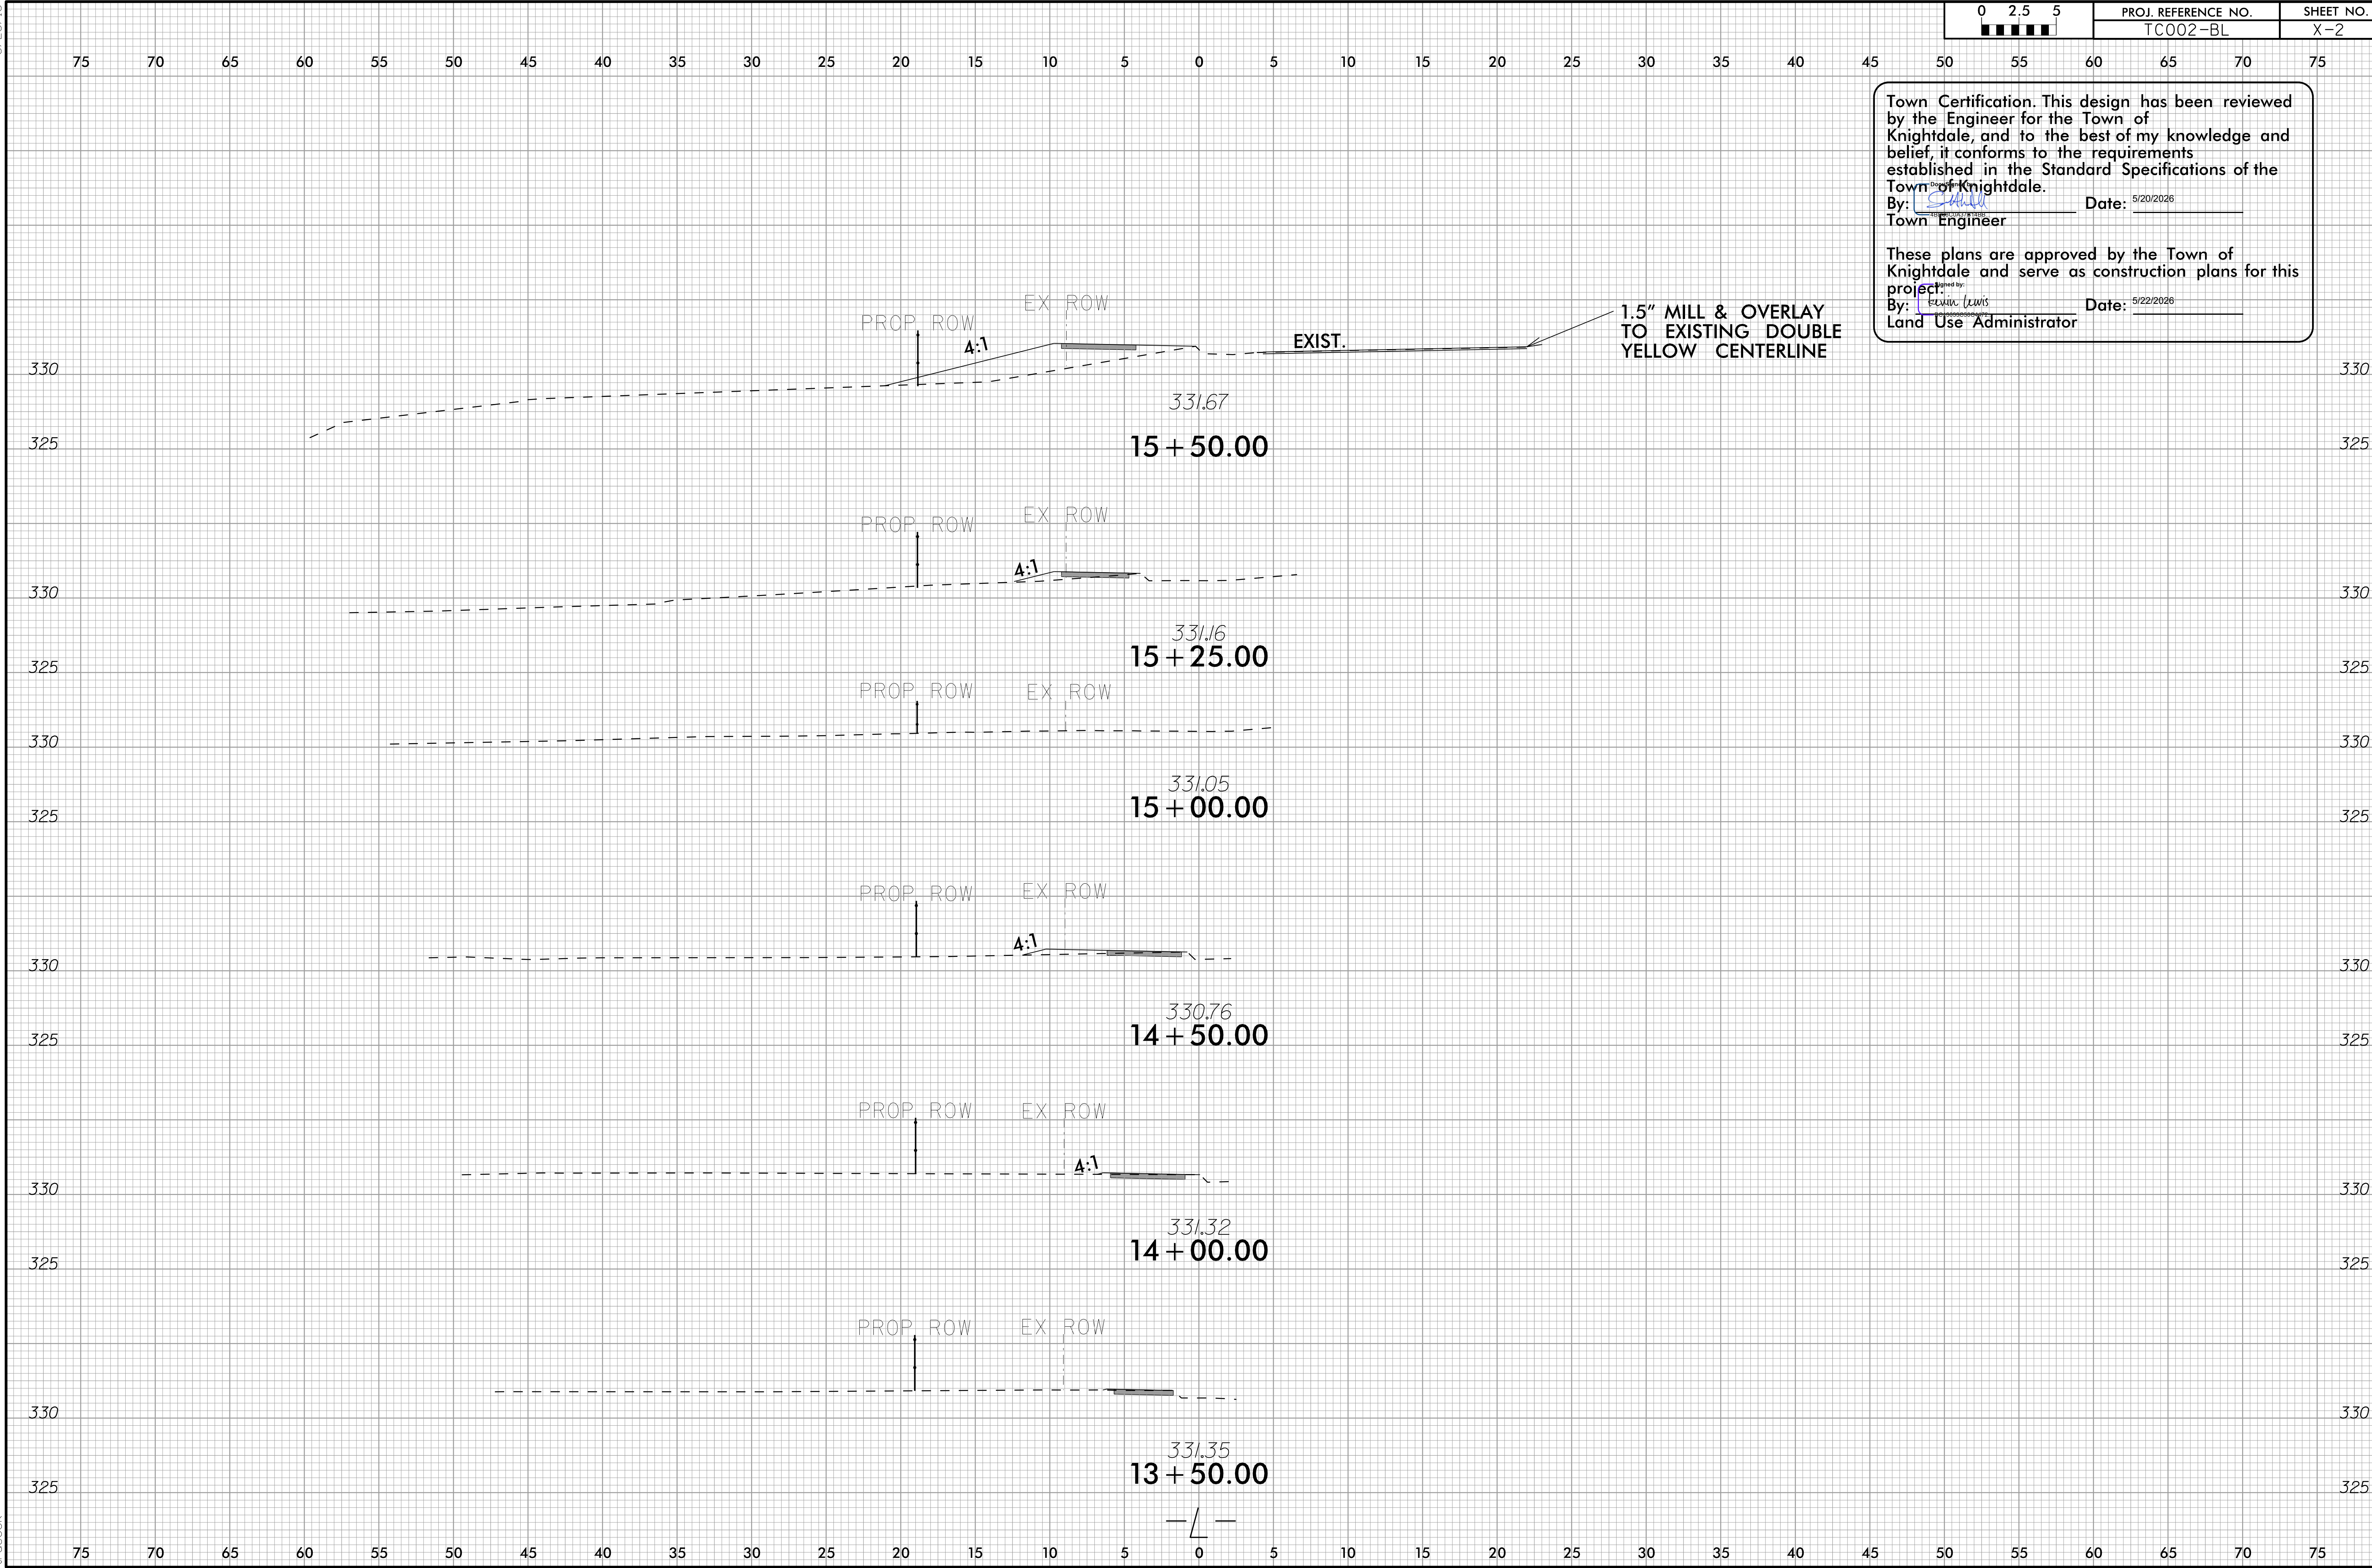

0 2.5 5	PROJ. REFERENCE NO.	SHEET NO.
■■■■■	TC002-BL	X-2

Town Certification. This design has been reviewed by the Engineer for the Town of Knightdale, and to the best of my knowledge and belief, it conforms to the requirements established in the Standard Specifications of the Town of Knightdale.

By: [Signature] Date: 5/20/2026
Town Engineer

These plans are approved by the Town of Knightdale and serve as construction plans for this project.

By: [Signature] Date: 5/22/2026
Land Use Administrator

1.5" MILL & OVERLAY
TO EXISTING DOUBLE
YELLOW CENTERLINE

6/23/16


0 2.5 5 ■■■■■	PROJ. REFERENCE NO. TC002-BL	SHEET NO. X-3
------------------	---------------------------------	------------------

Town Certification. This design has been reviewed by the Engineer for the Town of Knightdale, and to the best of my knowledge and belief, it conforms to the requirements established in the Standard Specifications of the Town of Knightdale.

By: [Signature] Date: 5/20/2026
Town Engineer


These plans are approved by the Town of Knightdale and serve as construction plans for this project.

By: [Signature] Date: 5/22/2026
Land Use Administrator

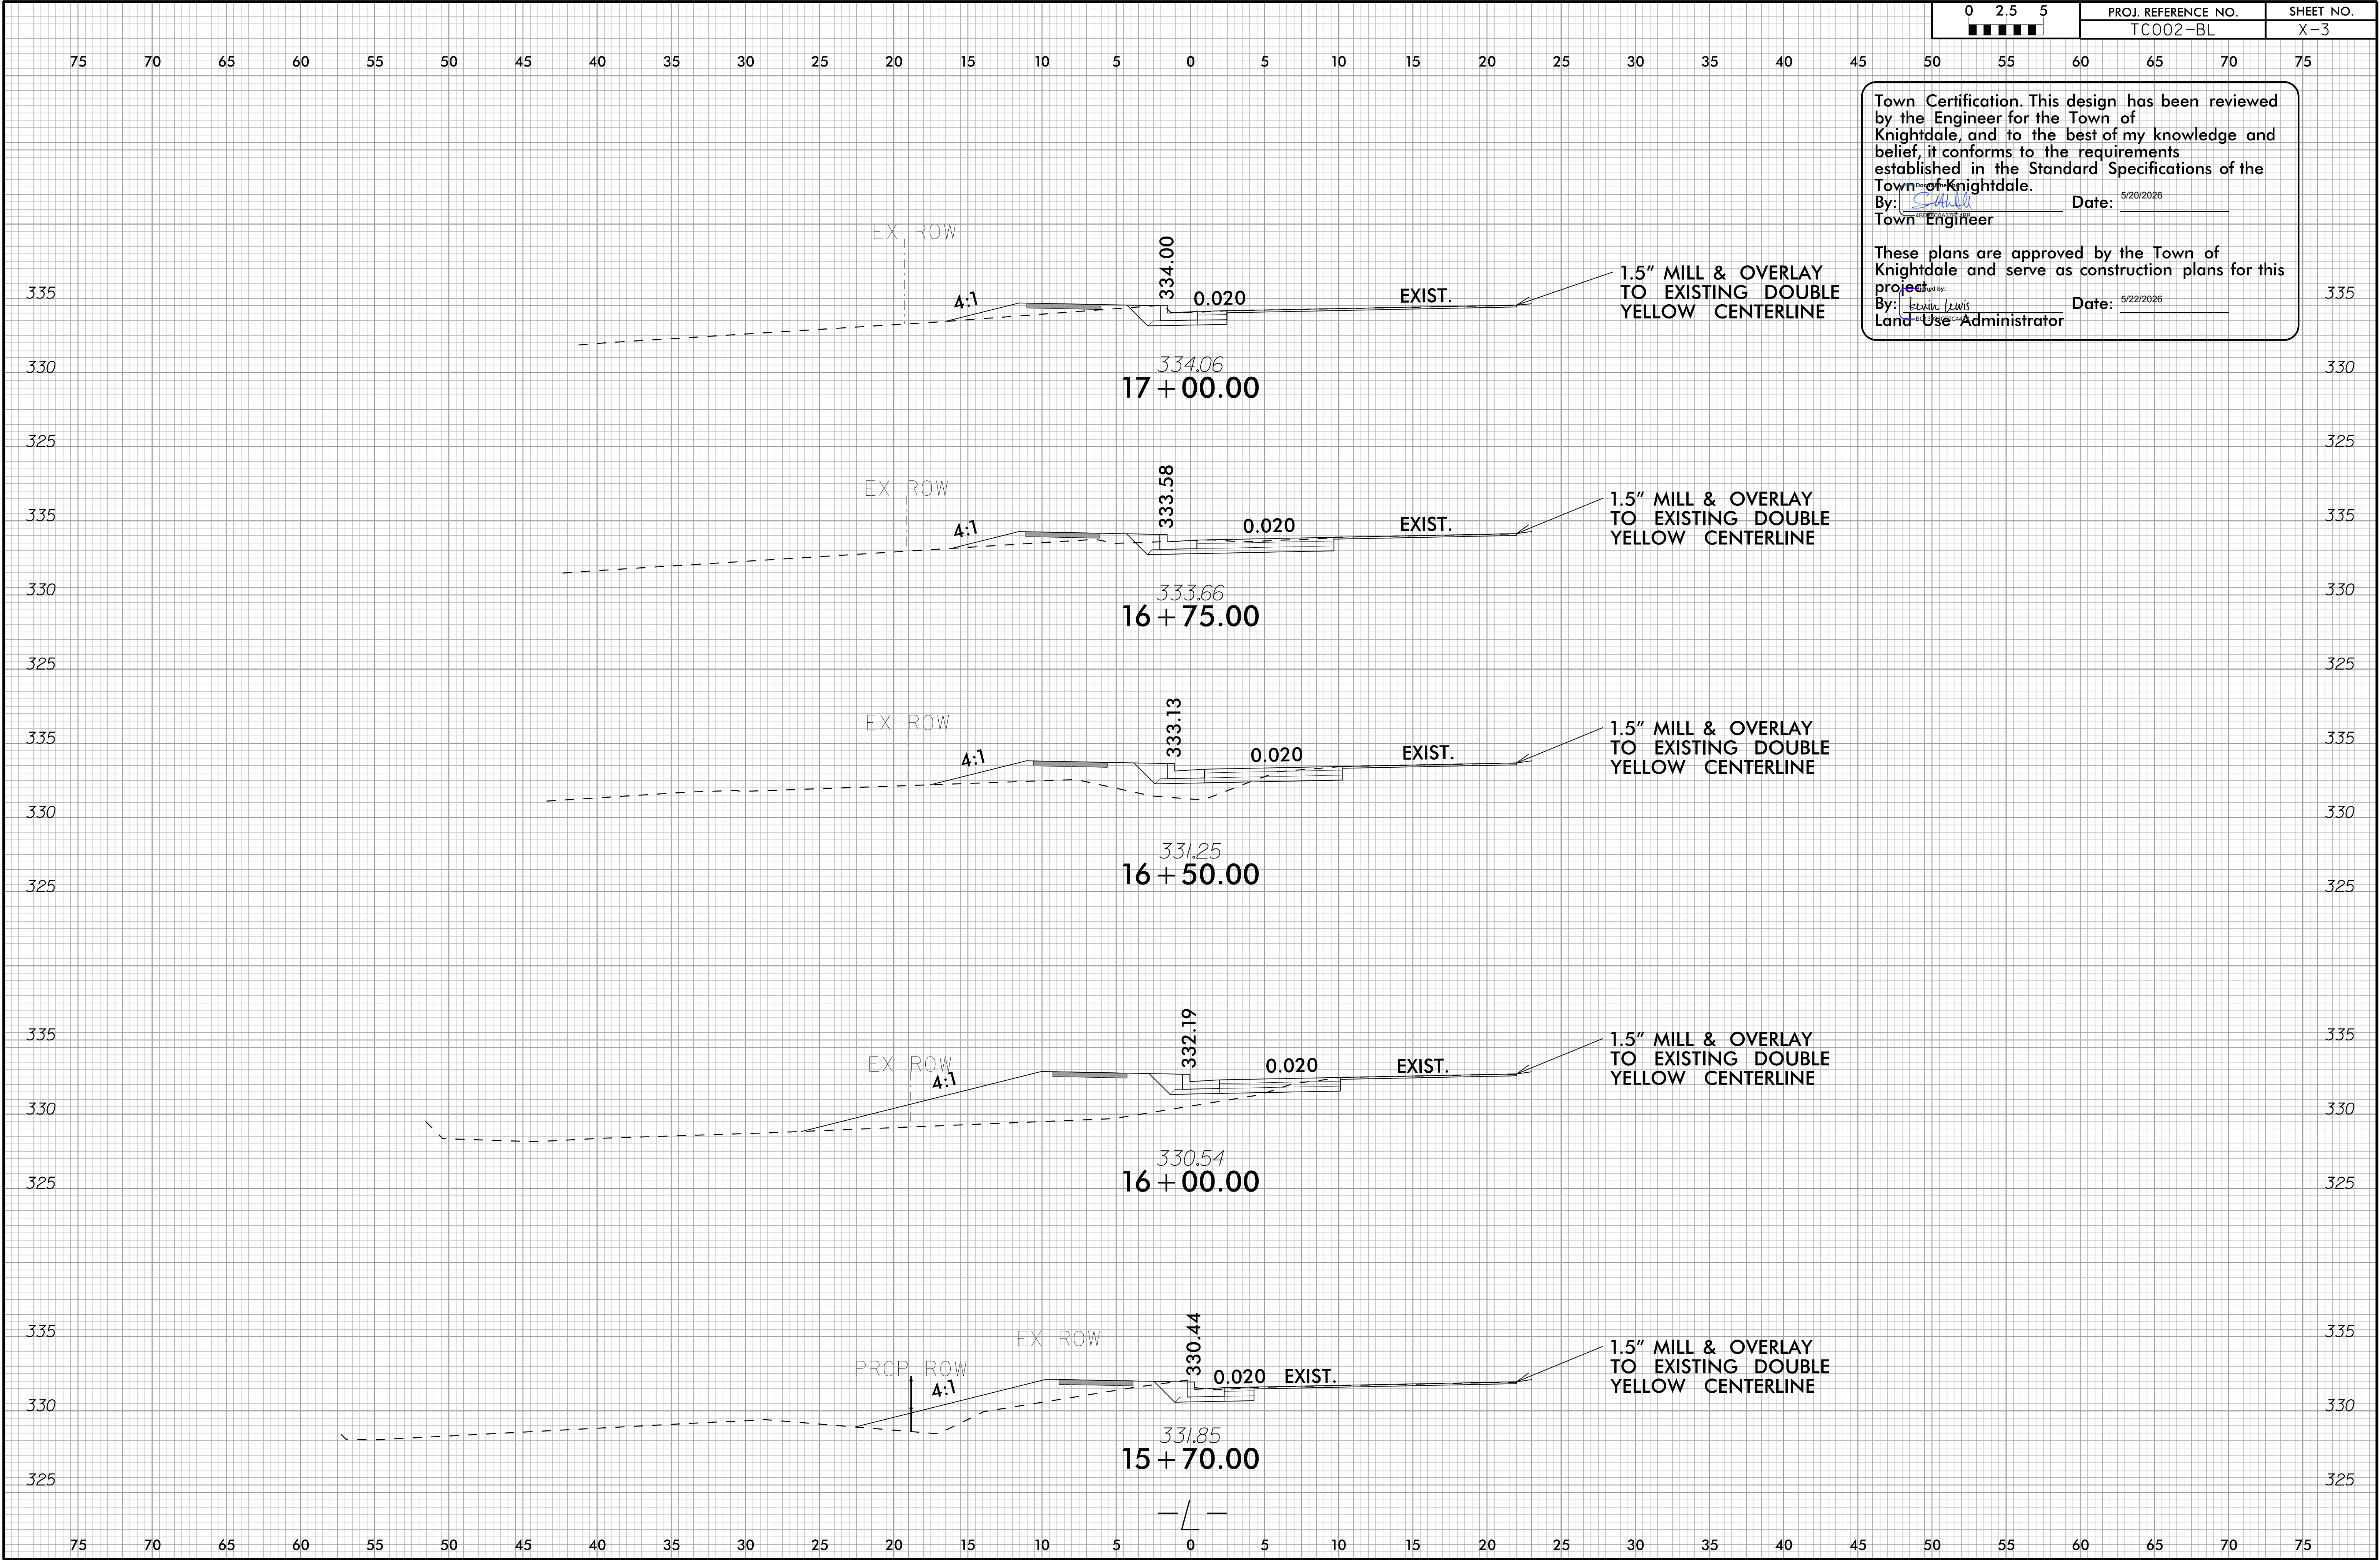

6/23/16

5/14/2026
\\US0664-PPFSS01\shared_projects\171002729\transportation\Roadway\Proj\2729_Rdy_XPL_L.dgn
tprgcook

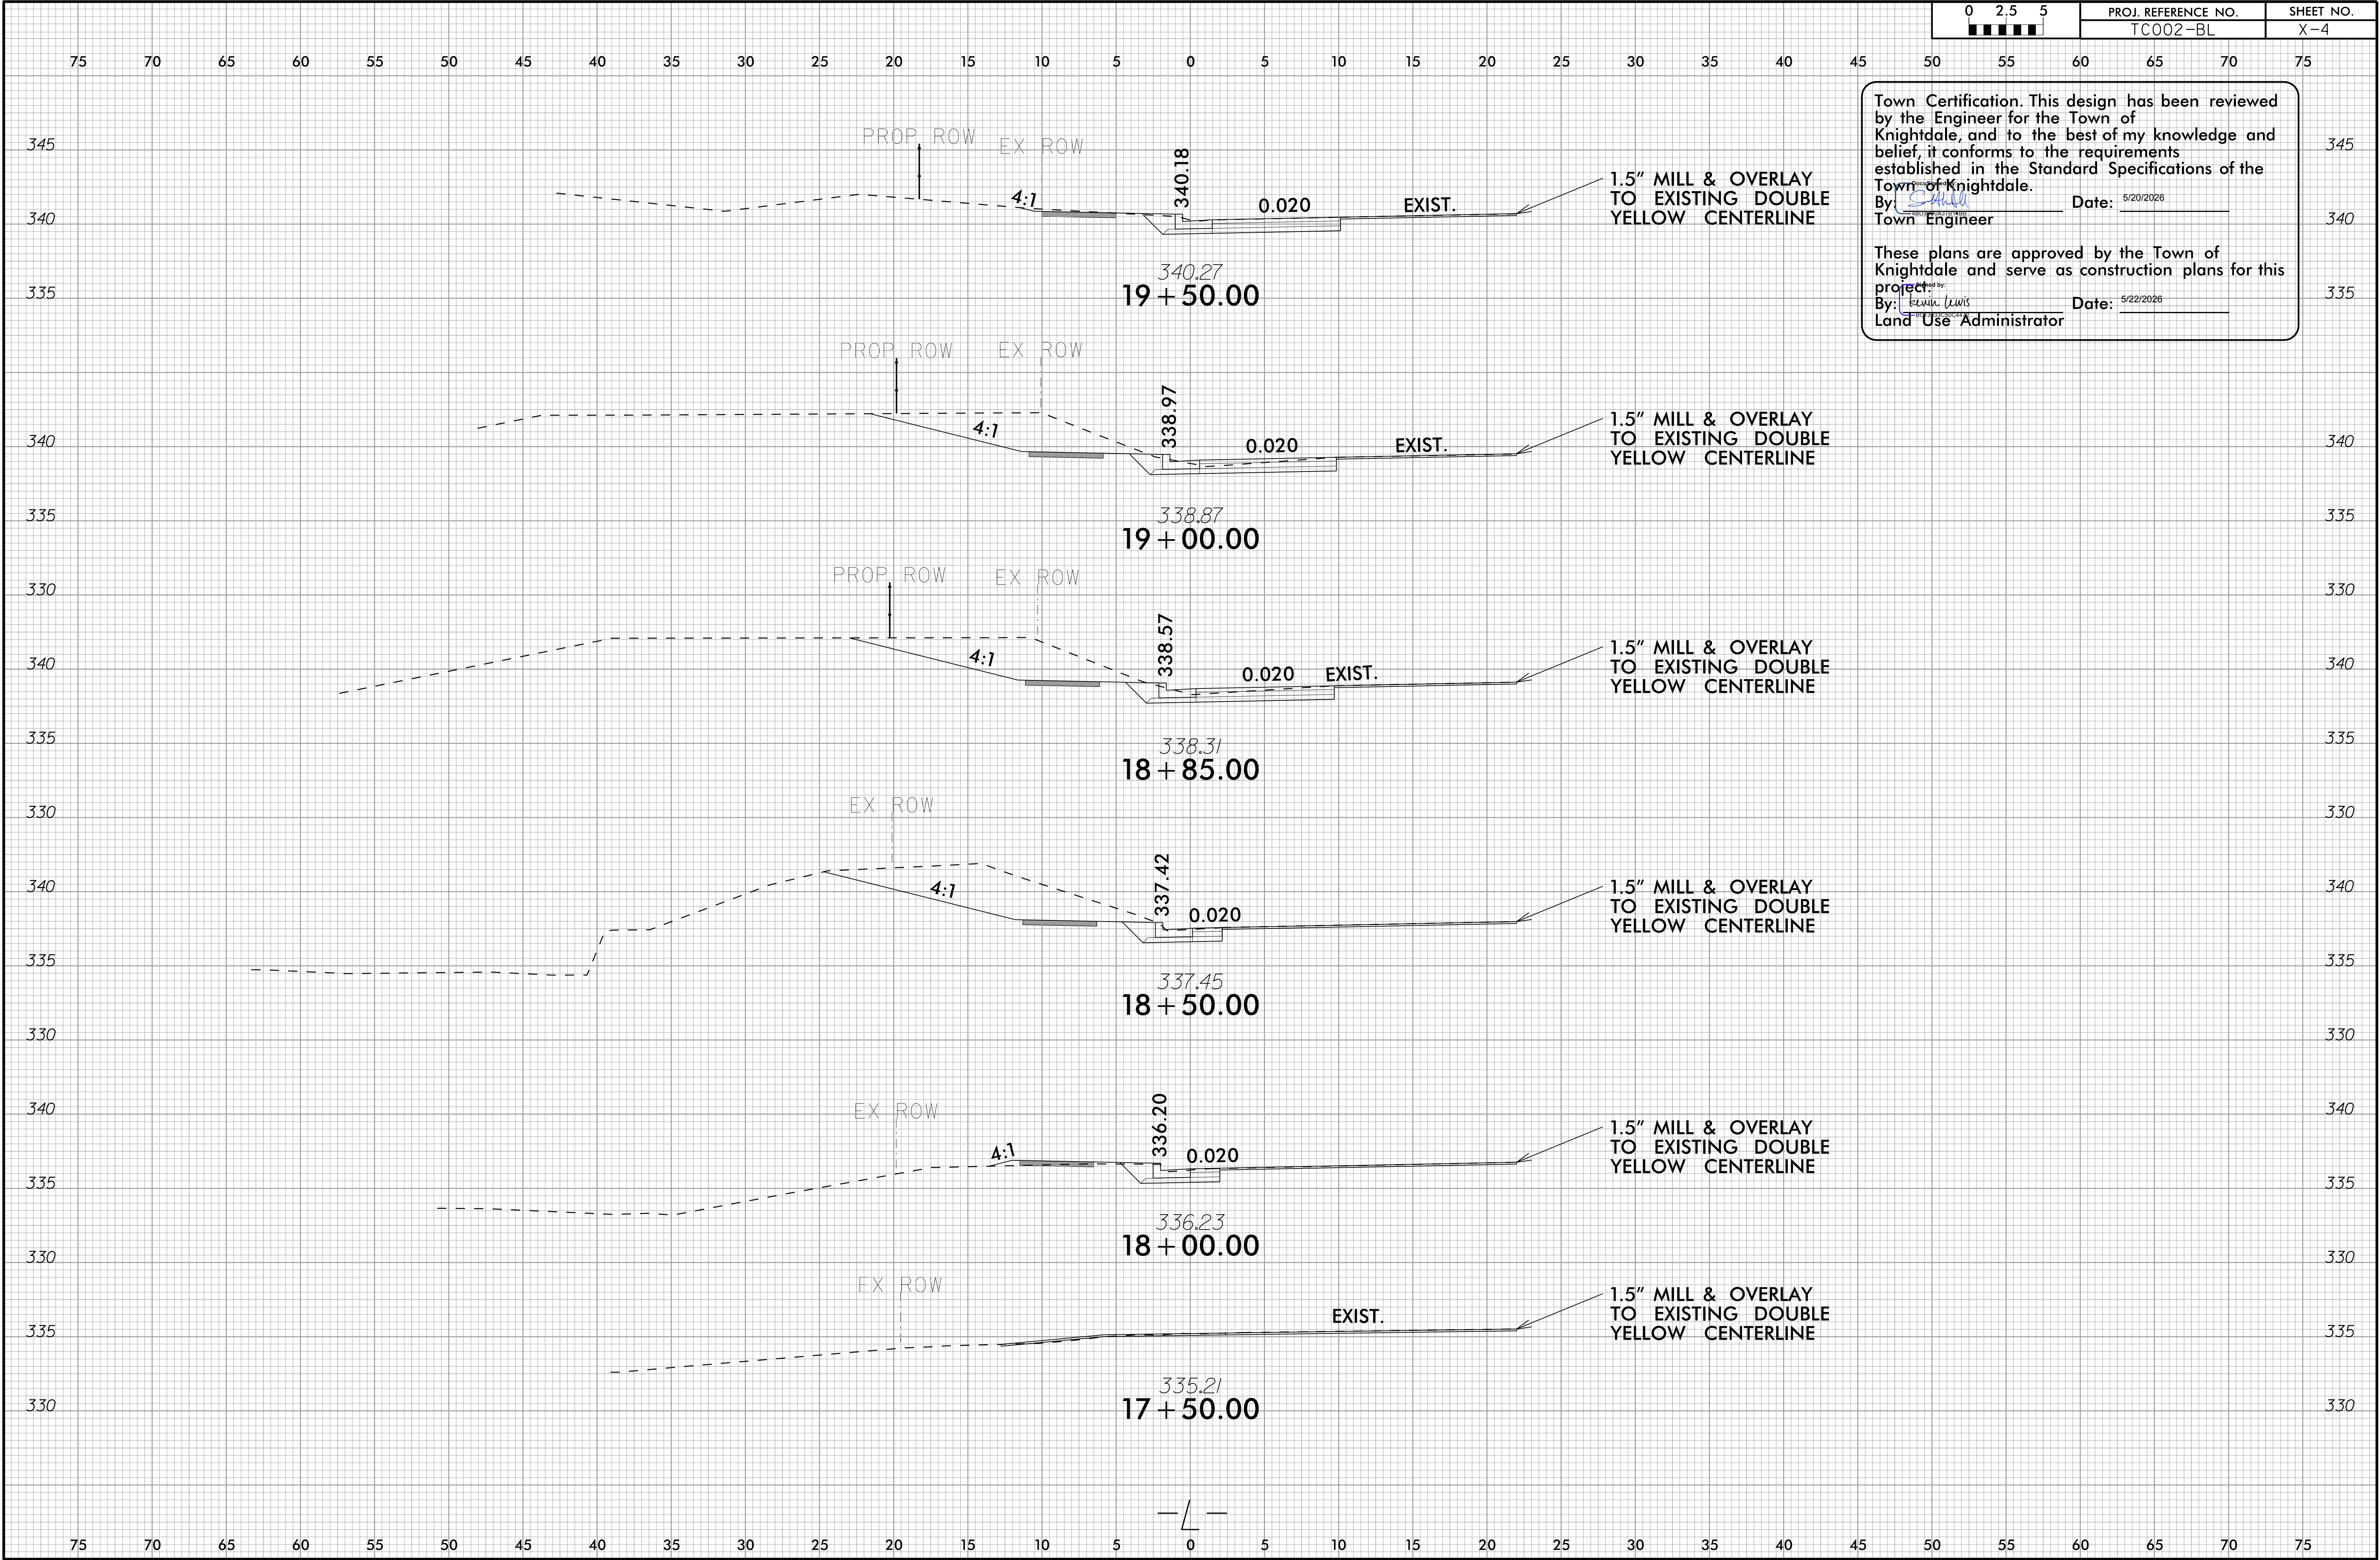


Town Certification. This design has been reviewed by the Engineer for the Town of Knightdale, and to the best of my knowledge and belief, it conforms to the requirements established in the Standard Specifications of the Town of Knightdale.

By: Kevin Lewis Date: 5/20/2026
Town Engineer

These plans are approved by the Town of Knightdale and serve as construction plans for this project.

By: Kevin Lewis Date: 5/22/2026
Land Use Administrator

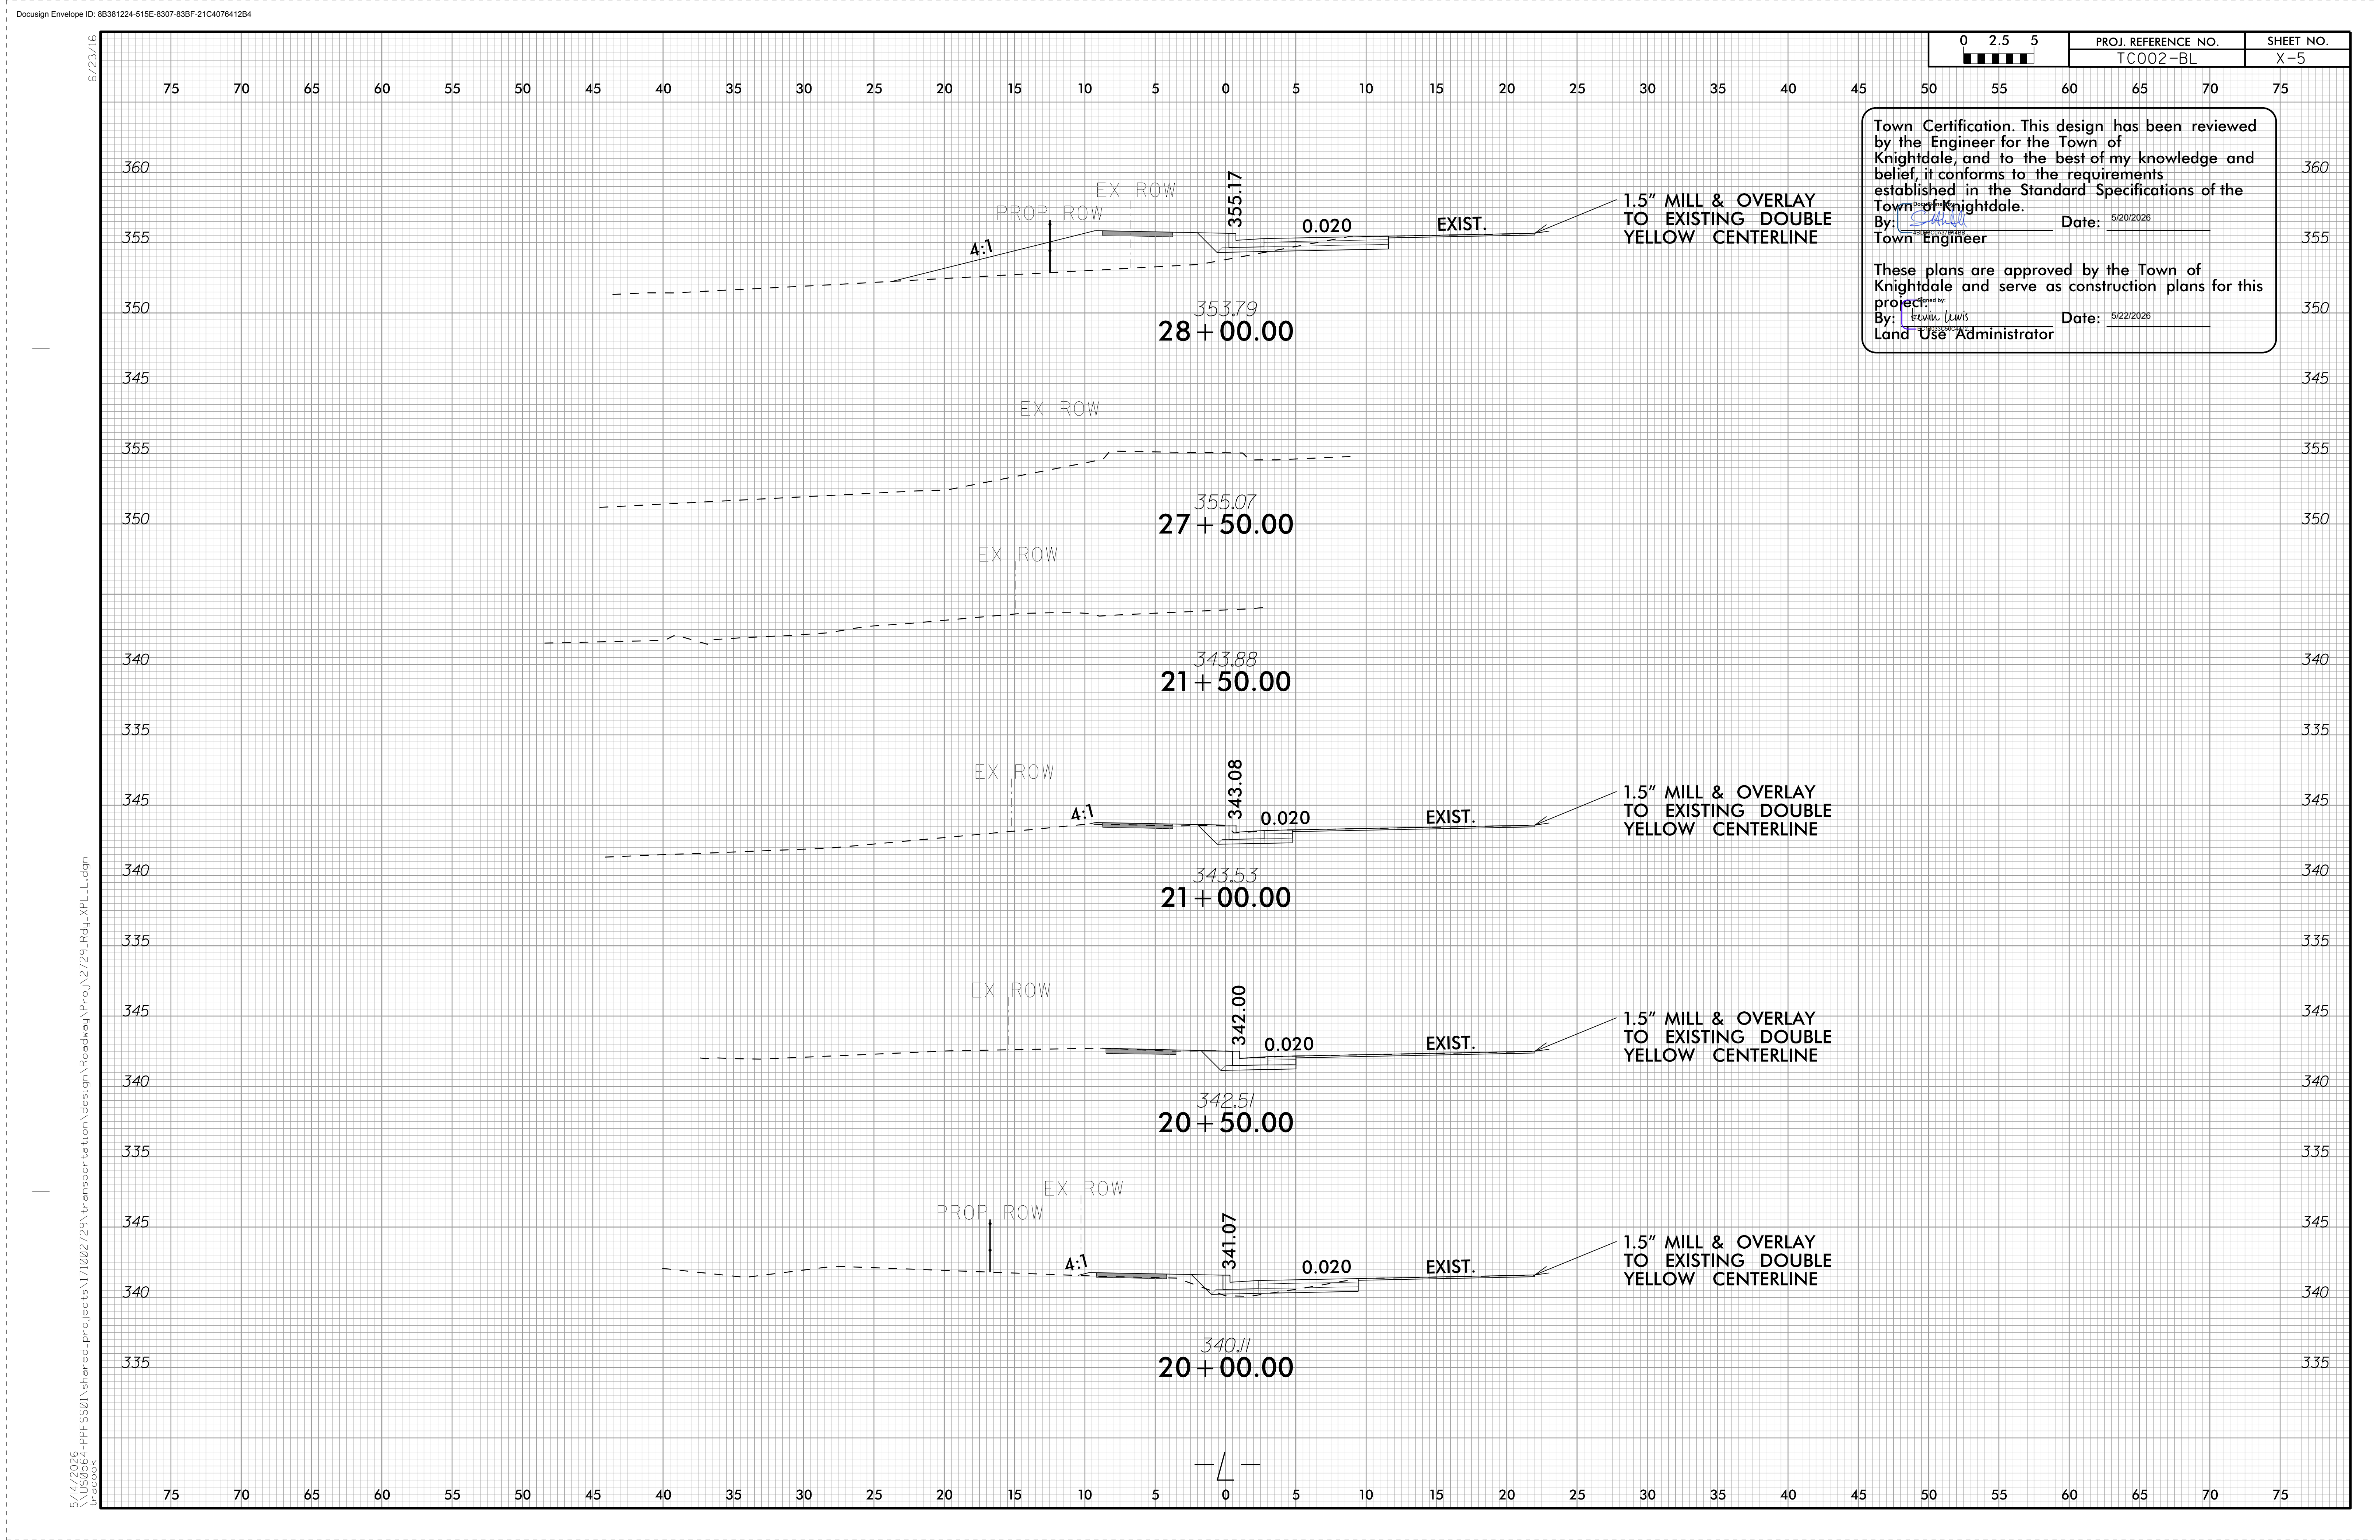

6/23/16


0 2.5 5 ■ ■ ■ ■ ■	PROJ. REFERENCE NO. TC002-BL	SHEET NO. X-6
----------------------	---------------------------------	------------------

Town Certification. This design has been reviewed by the Engineer for the Town of Knightdale, and to the best of my knowledge and belief, it conforms to the requirements established in the Standard Specifications of the Town of Knightdale.


By: *[Signature]* Date: 5/20/2026
Town Engineer

These plans are approved by the Town of Knightdale and serve as construction plans for this project.

By: *[Signature]* Date: 5/22/2026
Land Use Administrator

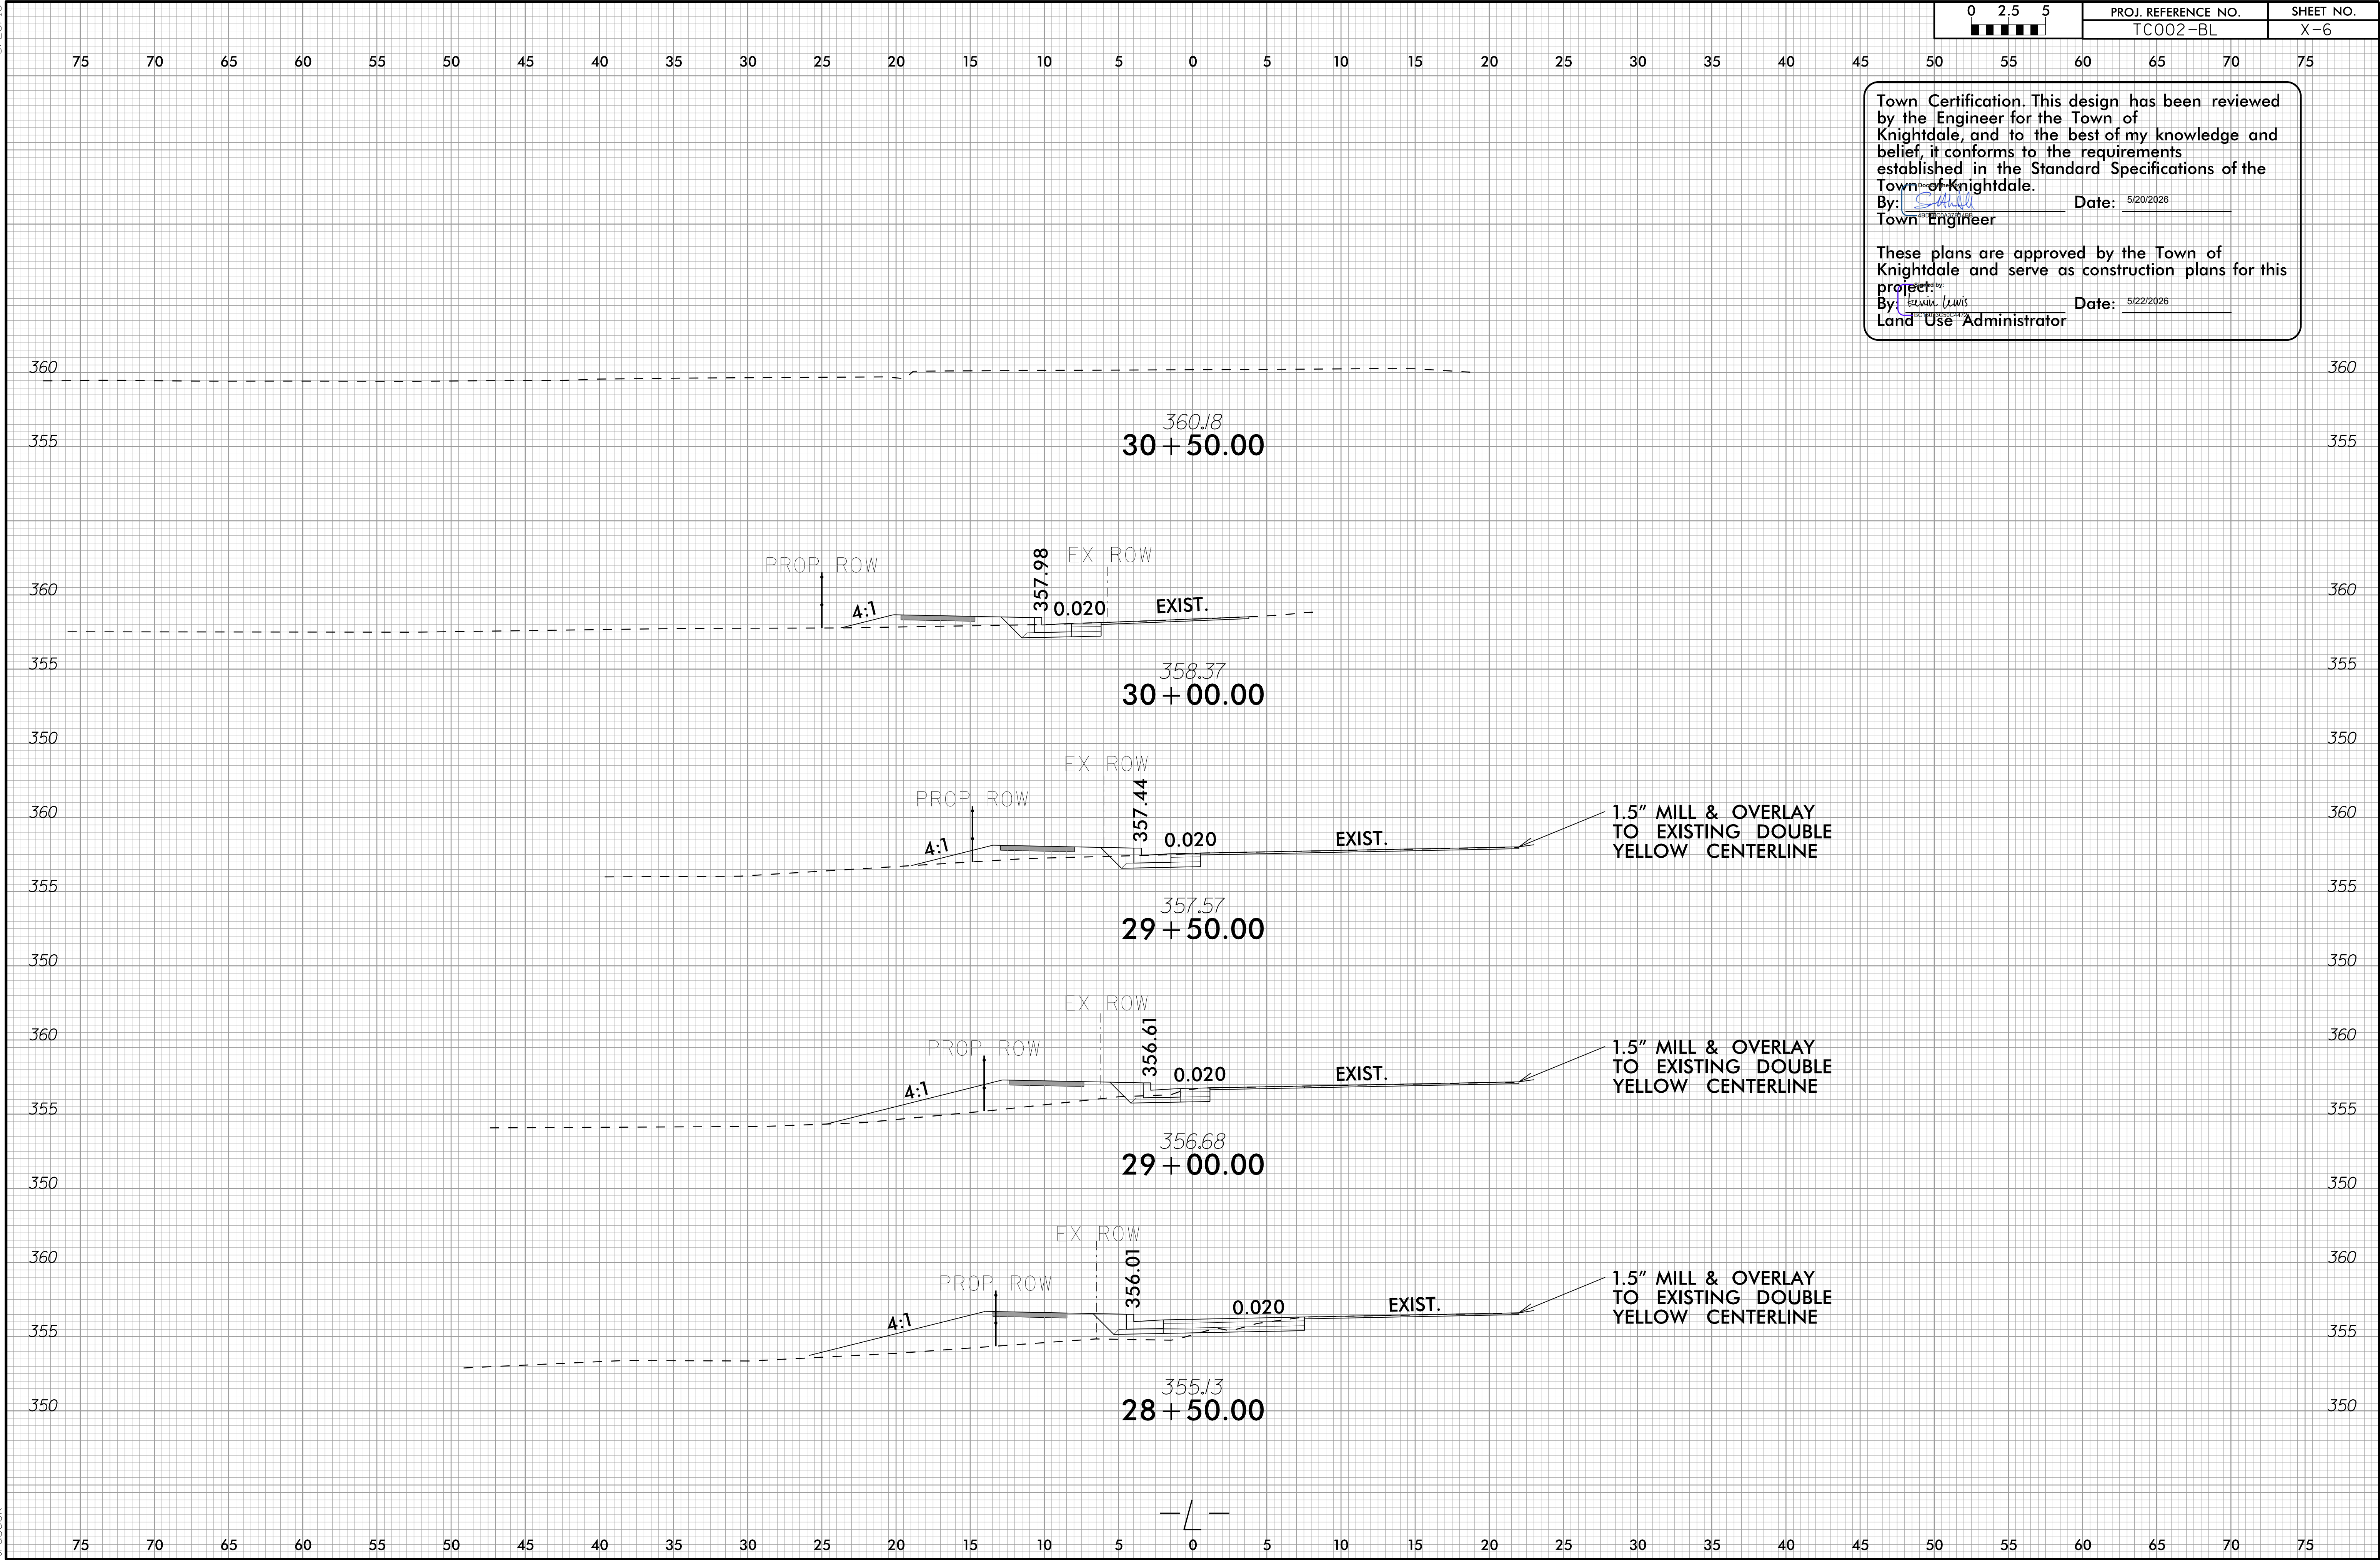

5/14/2026
\\US0664-PPFSS01\shared_projects\171002729\transportation\Design\Roadway\Proj\2729_Rdy_XPL_L.dgn
tracook

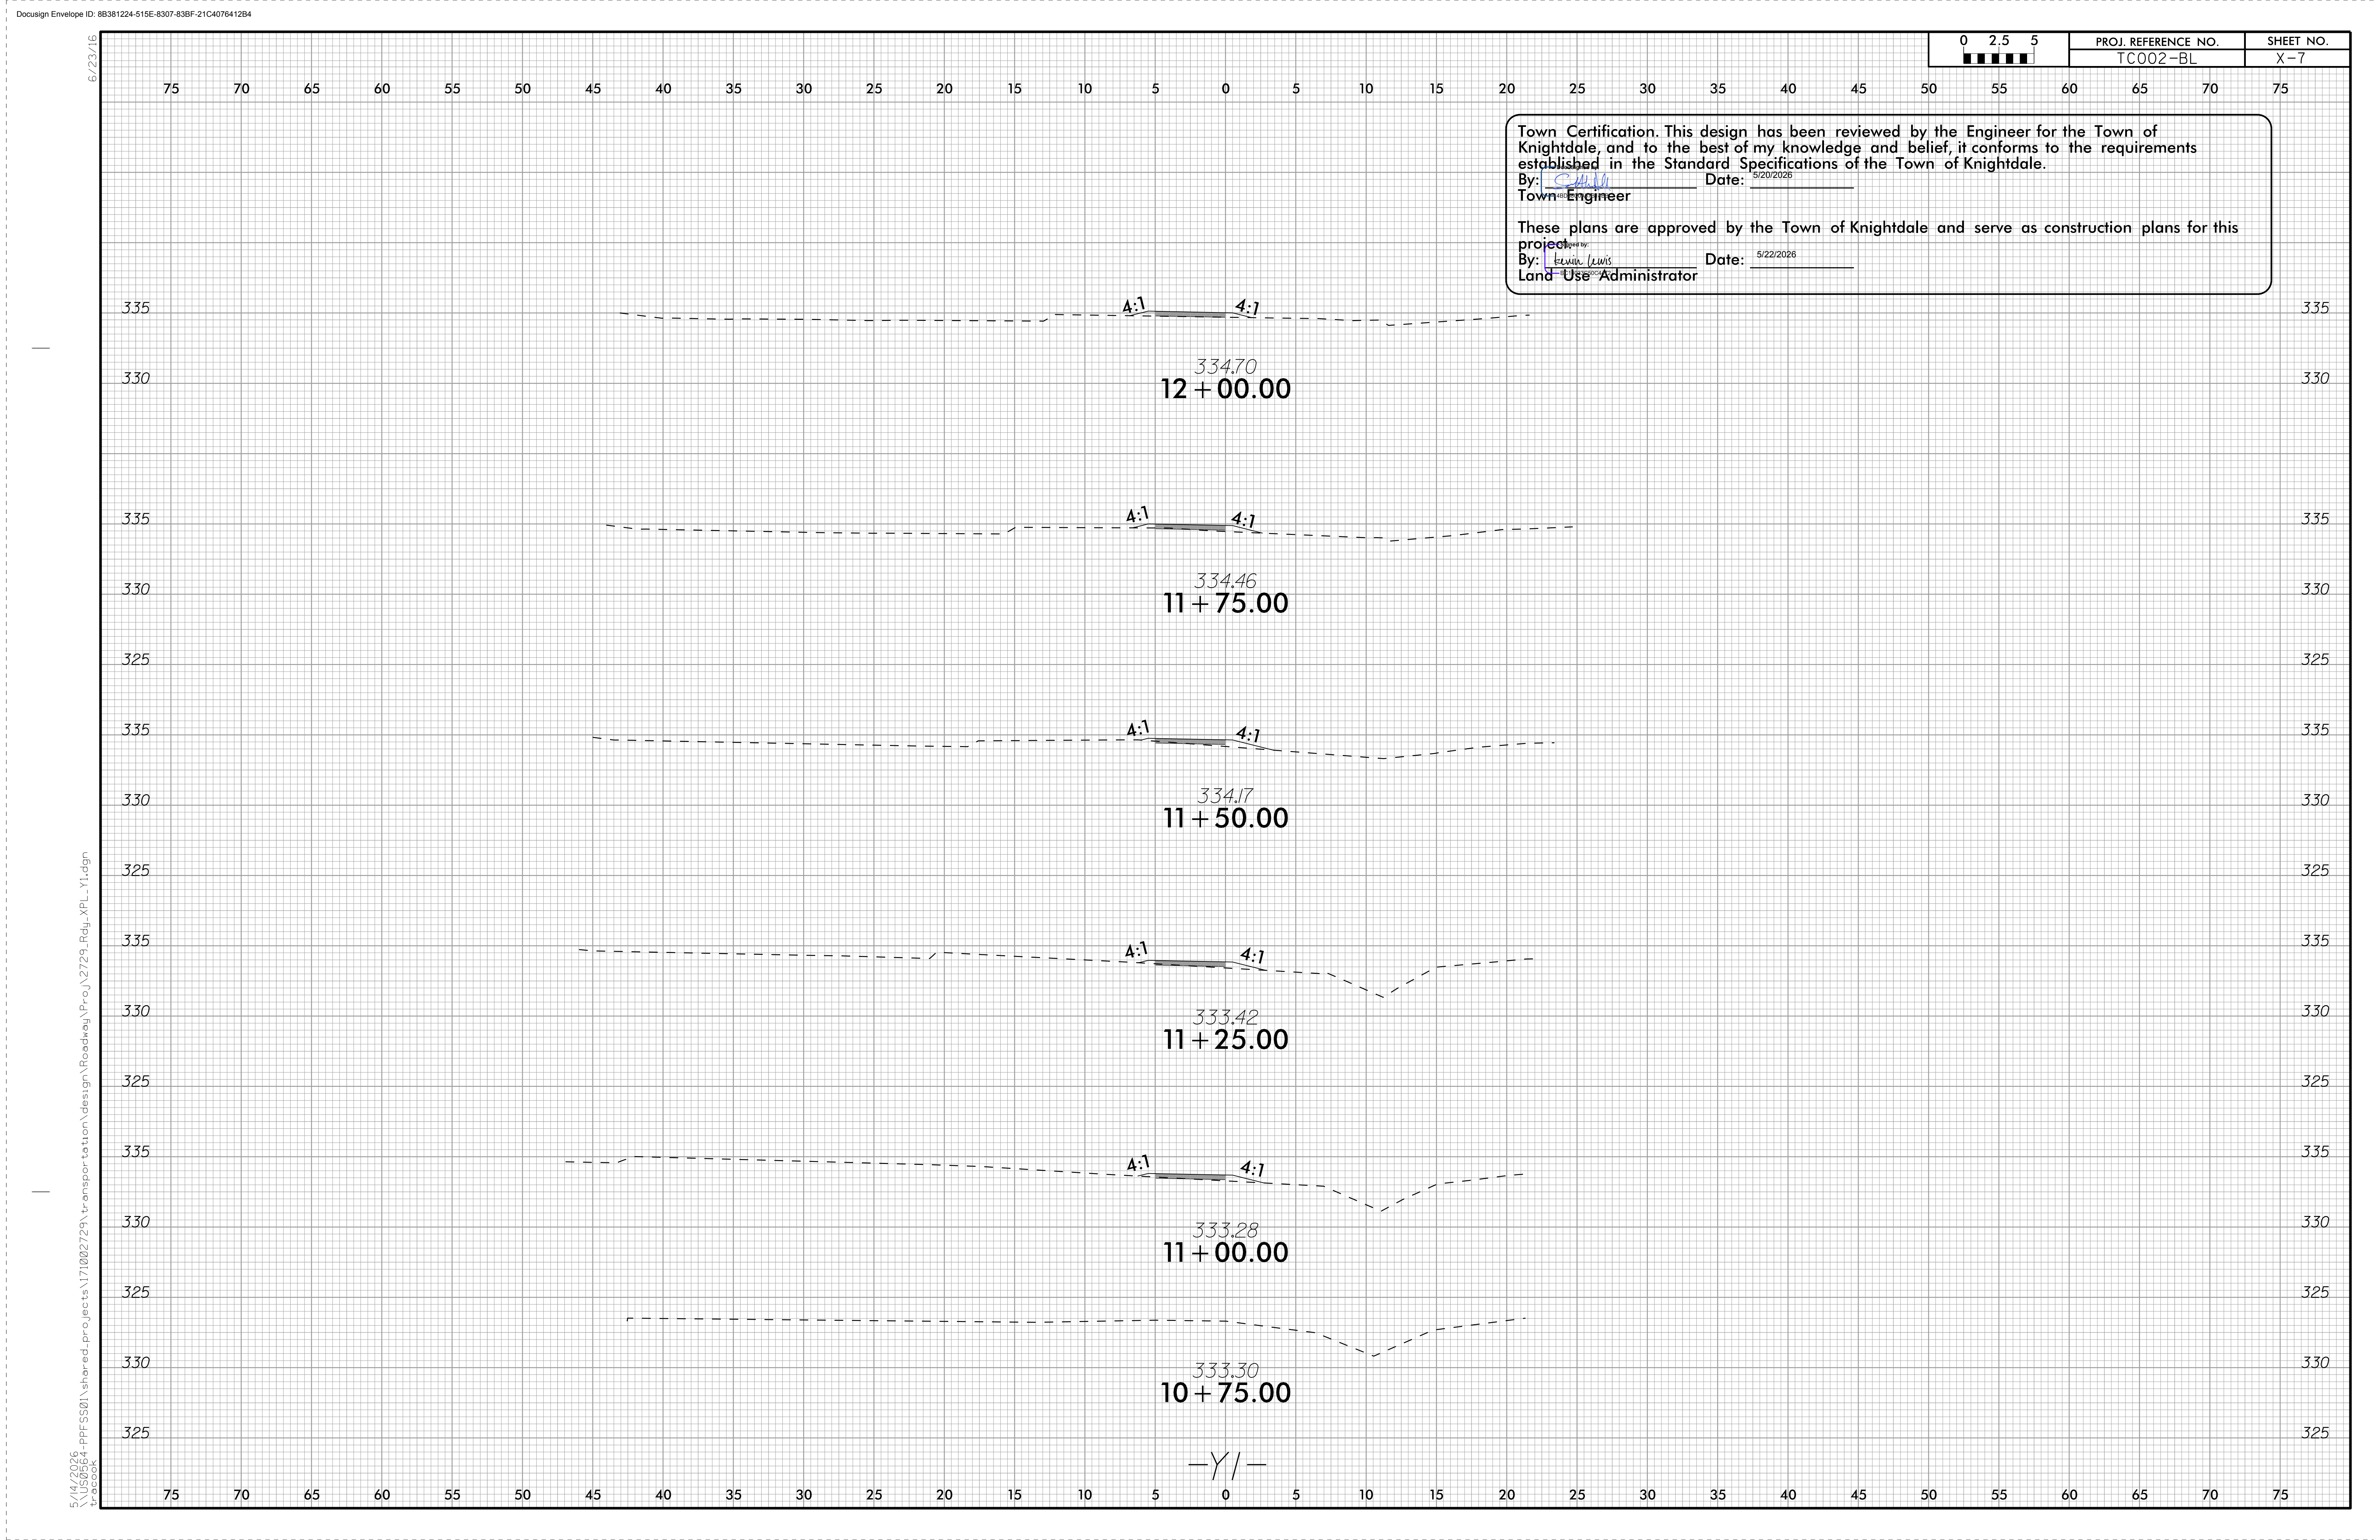

6/23/16

0 2.5 5 ■ ■ ■ ■ ■	PROJ. REFERENCE NO. TC002-BL	SHEET NO. X-8
----------------------	---------------------------------	------------------

75 70 65 60 55 50 45 40 35 30 25 20 15 10 5 0 5 10 15 20 25 30 35 40 45 50 55 60 65 70 75

Town Certification. This design has been reviewed by the Engineer for the Town of Knightdale, and to the best of my knowledge and belief, it conforms to the requirements established in the Standard Specifications of the Town of Knightdale.

By: [Signature] Date: 5/20/2026
Town Engineer

These plans are approved by the Town of Knightdale and serve as construction plans for this project.

By: [Signature] Date: 5/22/2026
Land Use Administrator

335 335

330 330

335 335

330 330

334.76
12 + 50.00

334.74
12 + 25.00

-Y/-

6/23/16

0 2.5 5	PROJ. REFERENCE NO.	SHEET NO.
	TC002-BL	X-9

Town Certification. This design has been reviewed by the Engineer for the Town of Knightdale, and to the best of my knowledge and belief, it conforms to the requirements established in the Standard Specifications of the Town of Knightdale.
By: [Signature] Date: 5/20/2026
Town Engineer

These plans are approved by the Town of Knightdale and serve as construction plans for this project.
By: [Signature] Date: 5/22/2026
Land Use Administrator

